



Widened walk and bollard area; new street pavement

Recently Installed 3-Officer Post at the Cincinnati Branch



Existing Single Officer Post to be replaced


Proposed location for refurbished entry for vendors and staff.

Proposed location for new 3-Officer Post. See site plan for accurate location.

1 Existing Site Photos

Scale: NTS


7.13.2020

 

LEU ROCKWELL ENTRY / SECURITY IMPROVEMENTS

EX-2

Rockwell Avenue Existing Conditions

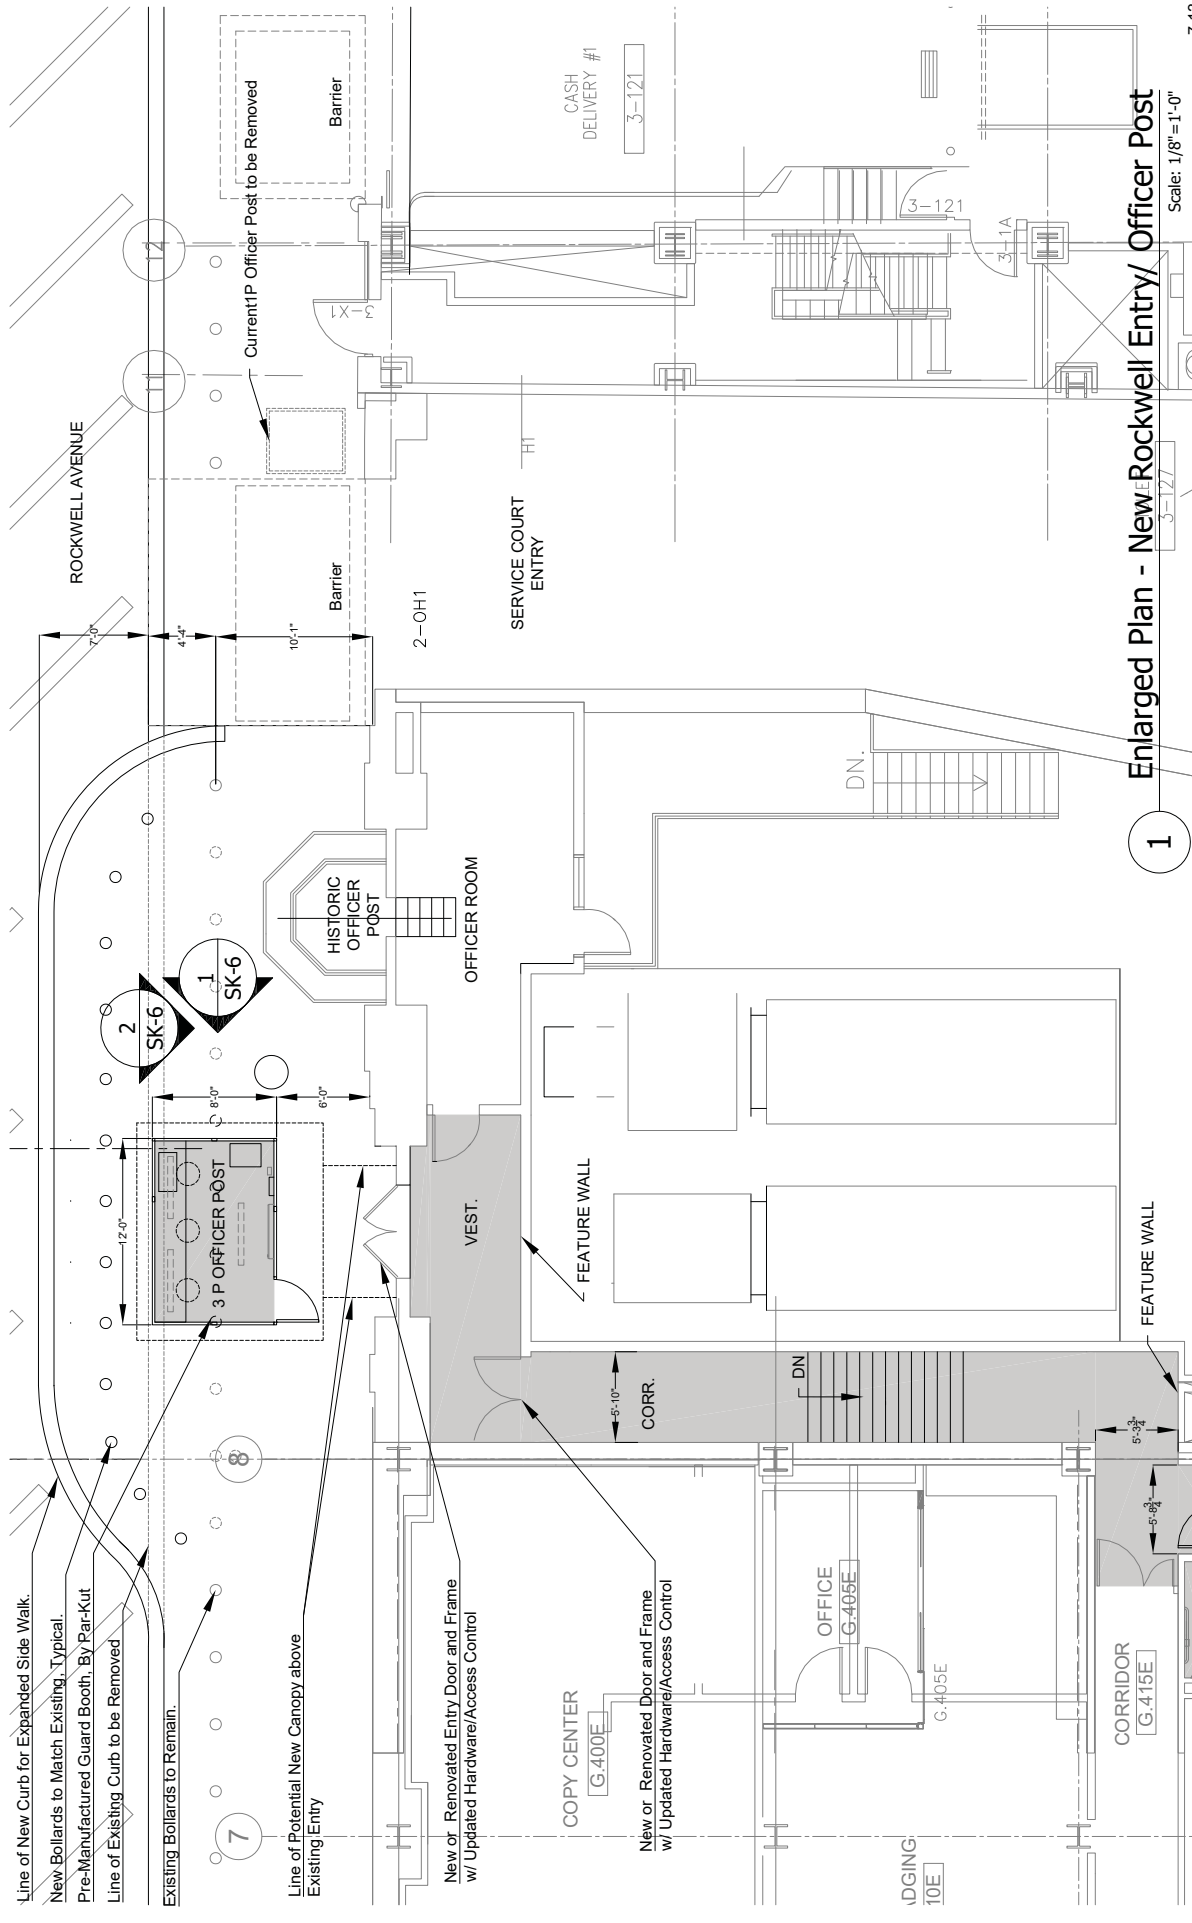

Line of New Curb for Expanded Side Walk.
 New Bollards to Match Existing, Typical.
 Pre-Manufactured Guard Booth, By Par-Kut
 Line of Existing Curb to be Removed
 Existing Bollards to Remain.

Line of Potential New Canopy above Existing Entry

New or Renovated Entry Door and Frame w/ Updated Hardware/Access Control

New or Renovated Door and Frame w/ Updated Hardware/Access Control

Enlarged Plan - New Rockwell Entry / Officer Post
 Scale: 1/8" = 1'-0"

7.13.2020

SK-2

LEU ROCKWELL ENTRY / SECURITY IMPROVEMENTS

THE FEDERAL RESERVE BANK
 CLEVELAND
 1468 West Sixth Street
 Cleveland, Ohio 44101-1387

