



CITY OF CLEVELAND
Mayor Justin M. Bibb

City Planning Commission

Richard J. Switalski, PE

Administrative Manager

Mayor's Office of Capital Projects

Division of Engineering & Construction

Friday, April 5 2024



Ordinance No. 333-2024

Encroachment permit

Authorizes the Director of Capital Projects to issue a permit to UC City Center LLC to encroach into the public right-of-way of Chester Avenue

Encroachment permit is for installing, using and maintaining a parking monument sign.



Ordinance No. 333-2024

Authorizes the Director of Capital Projects to issue a permit to UC City Center LLC to encroach into the public right-of-way of Chester Avenue

Proposed sign

SIGN ELEVATION: 1/2" = 1'-0"

Notes
 Manufacture & install one (1) double face, non-illuminated, cabinet holding one (1) double face, LED internally illuminated, circular cabinet with routed out circle; whole sign to be mounted on raised concrete base
 - Lower left portion of the cabinet to be painted PMS cool gray 10 upper right portion & reveal to be painted dark PMS cool gray 6; circular cabinet to the one side to be painted PMS cool gray 3
 A. the outer portion of the circle to be painted PMS cool gray 3; circle in the middle with the "P" to be routed out & backed up by white 7328 plexiglass so the circle would be white; "P" in the middle to be first surface, blue lagoon 3630-86
 B. 3/8" PVC panel to be painted teal PMS 2241; copy inside the circle to be first surface, reflective white vinyl
 C. Copy & arrows to be non-illuminated, 3/4" thick, dimensional letters/arrows flush mounted to the face of the cabinet; with first surface, reflective white vinyl

NOTE: due to printer limitations, colors shown may not exactly match specified. Refer to material charts for true colors.

RES Brilliant Electric Sign Co., Ltd.
 4811 VAN EPPS RD., CLEVELAND, OHIO 44131 (216)741-3800


COMPANY NAME	CIRCLE SQUARE	SALESMAN	JRH	DATE	4/10/23	DESIGN NO.	B73-541
LOCATION	10600 CHESTER AVE., CLEVELAND, OH	DESIGNER	CP	SCALE	SHOWN	REVISION	DATE
						10/18/23	10/23
						FILE NAME	CIRCLE SQUARE (S)

NOTE: THIS IS AN ORIGINAL UNPUBLISHED DESIGN. IT IS NOT TO BE REPRODUCED OR TRANSMITTED IN ANY FORM OR BY ANY MEANS, ELECTRONIC OR MECHANICAL, INCLUDING PHOTOCOPYING, RECORDING, OR BY ANY INFORMATION STORAGE AND RETRIEVAL SYSTEM, WITHOUT PERMISSION IN WRITING FROM THE AUTHOR. THIS DOCUMENT IS SUBMITTED FOR YOUR PERSONAL USE IN CONNECTION WITH A PROJECT BEING PLANNED OR CONSIDERED. IT IS NOT TO BE COPIED OR EXHIBITED IN ANY MANNER.



Ordinance No. 333-2024

Authorizes the Director of Capital Projects to issue a permit to UC City Center LLC to encroach into the public right-of-way of Chester Avenue

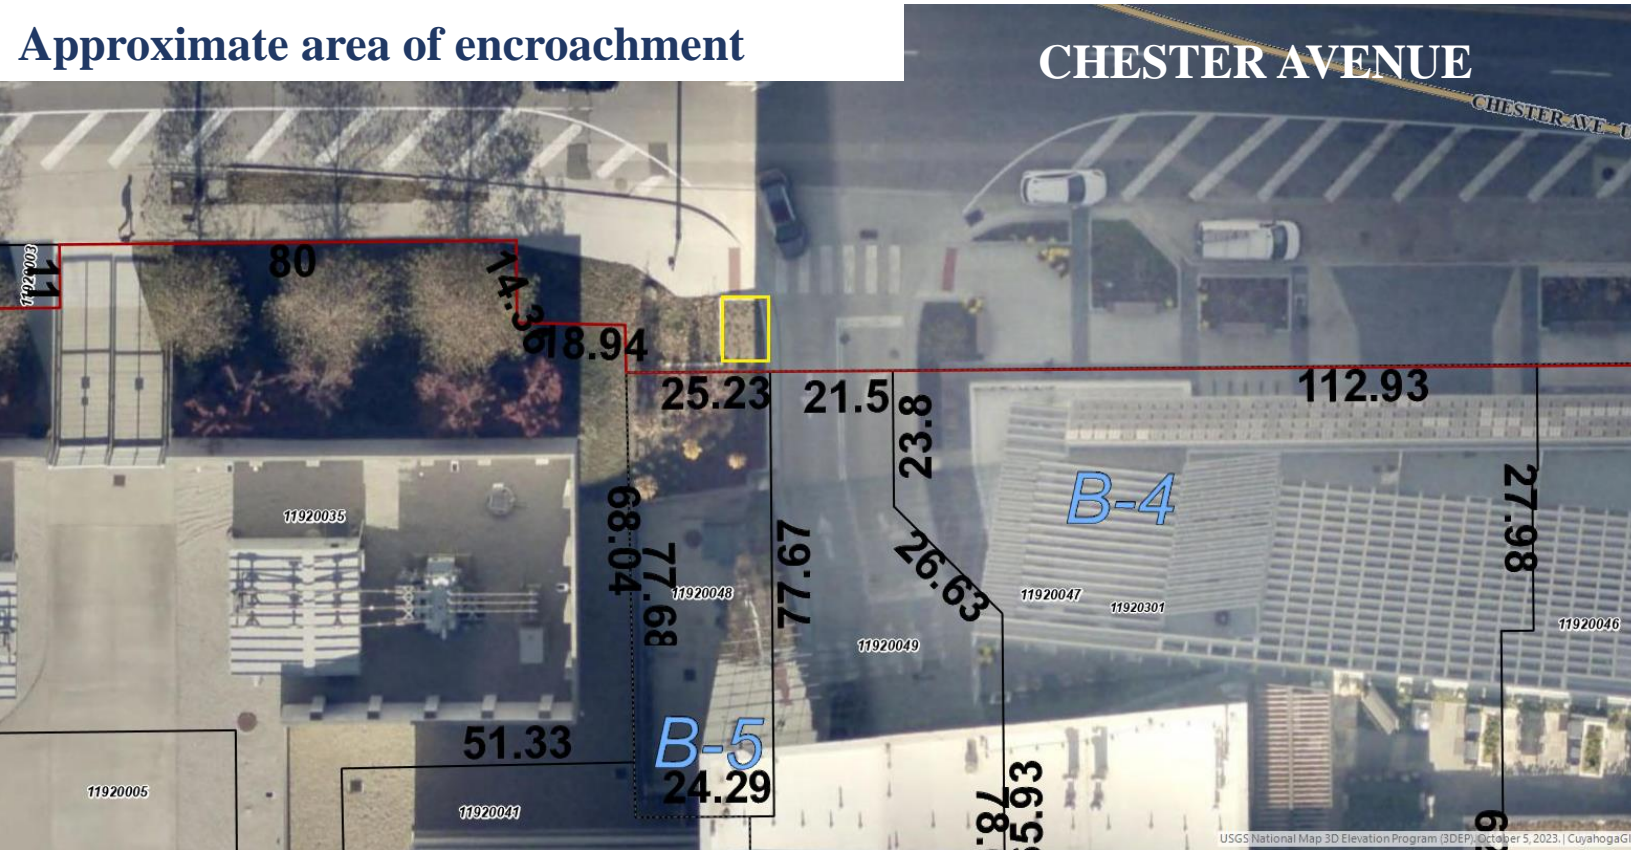

Ordinance No. 333-2024

Authorizes the Director of Capital Projects to issue a permit to UC City Center LLC to encroach into the public right-of-way of Chester Avenue

Approximate area of encroachment



Questions & Feedback?

