





Existing Conditions Plan


CLEVELAND PLANNING COMMISSION

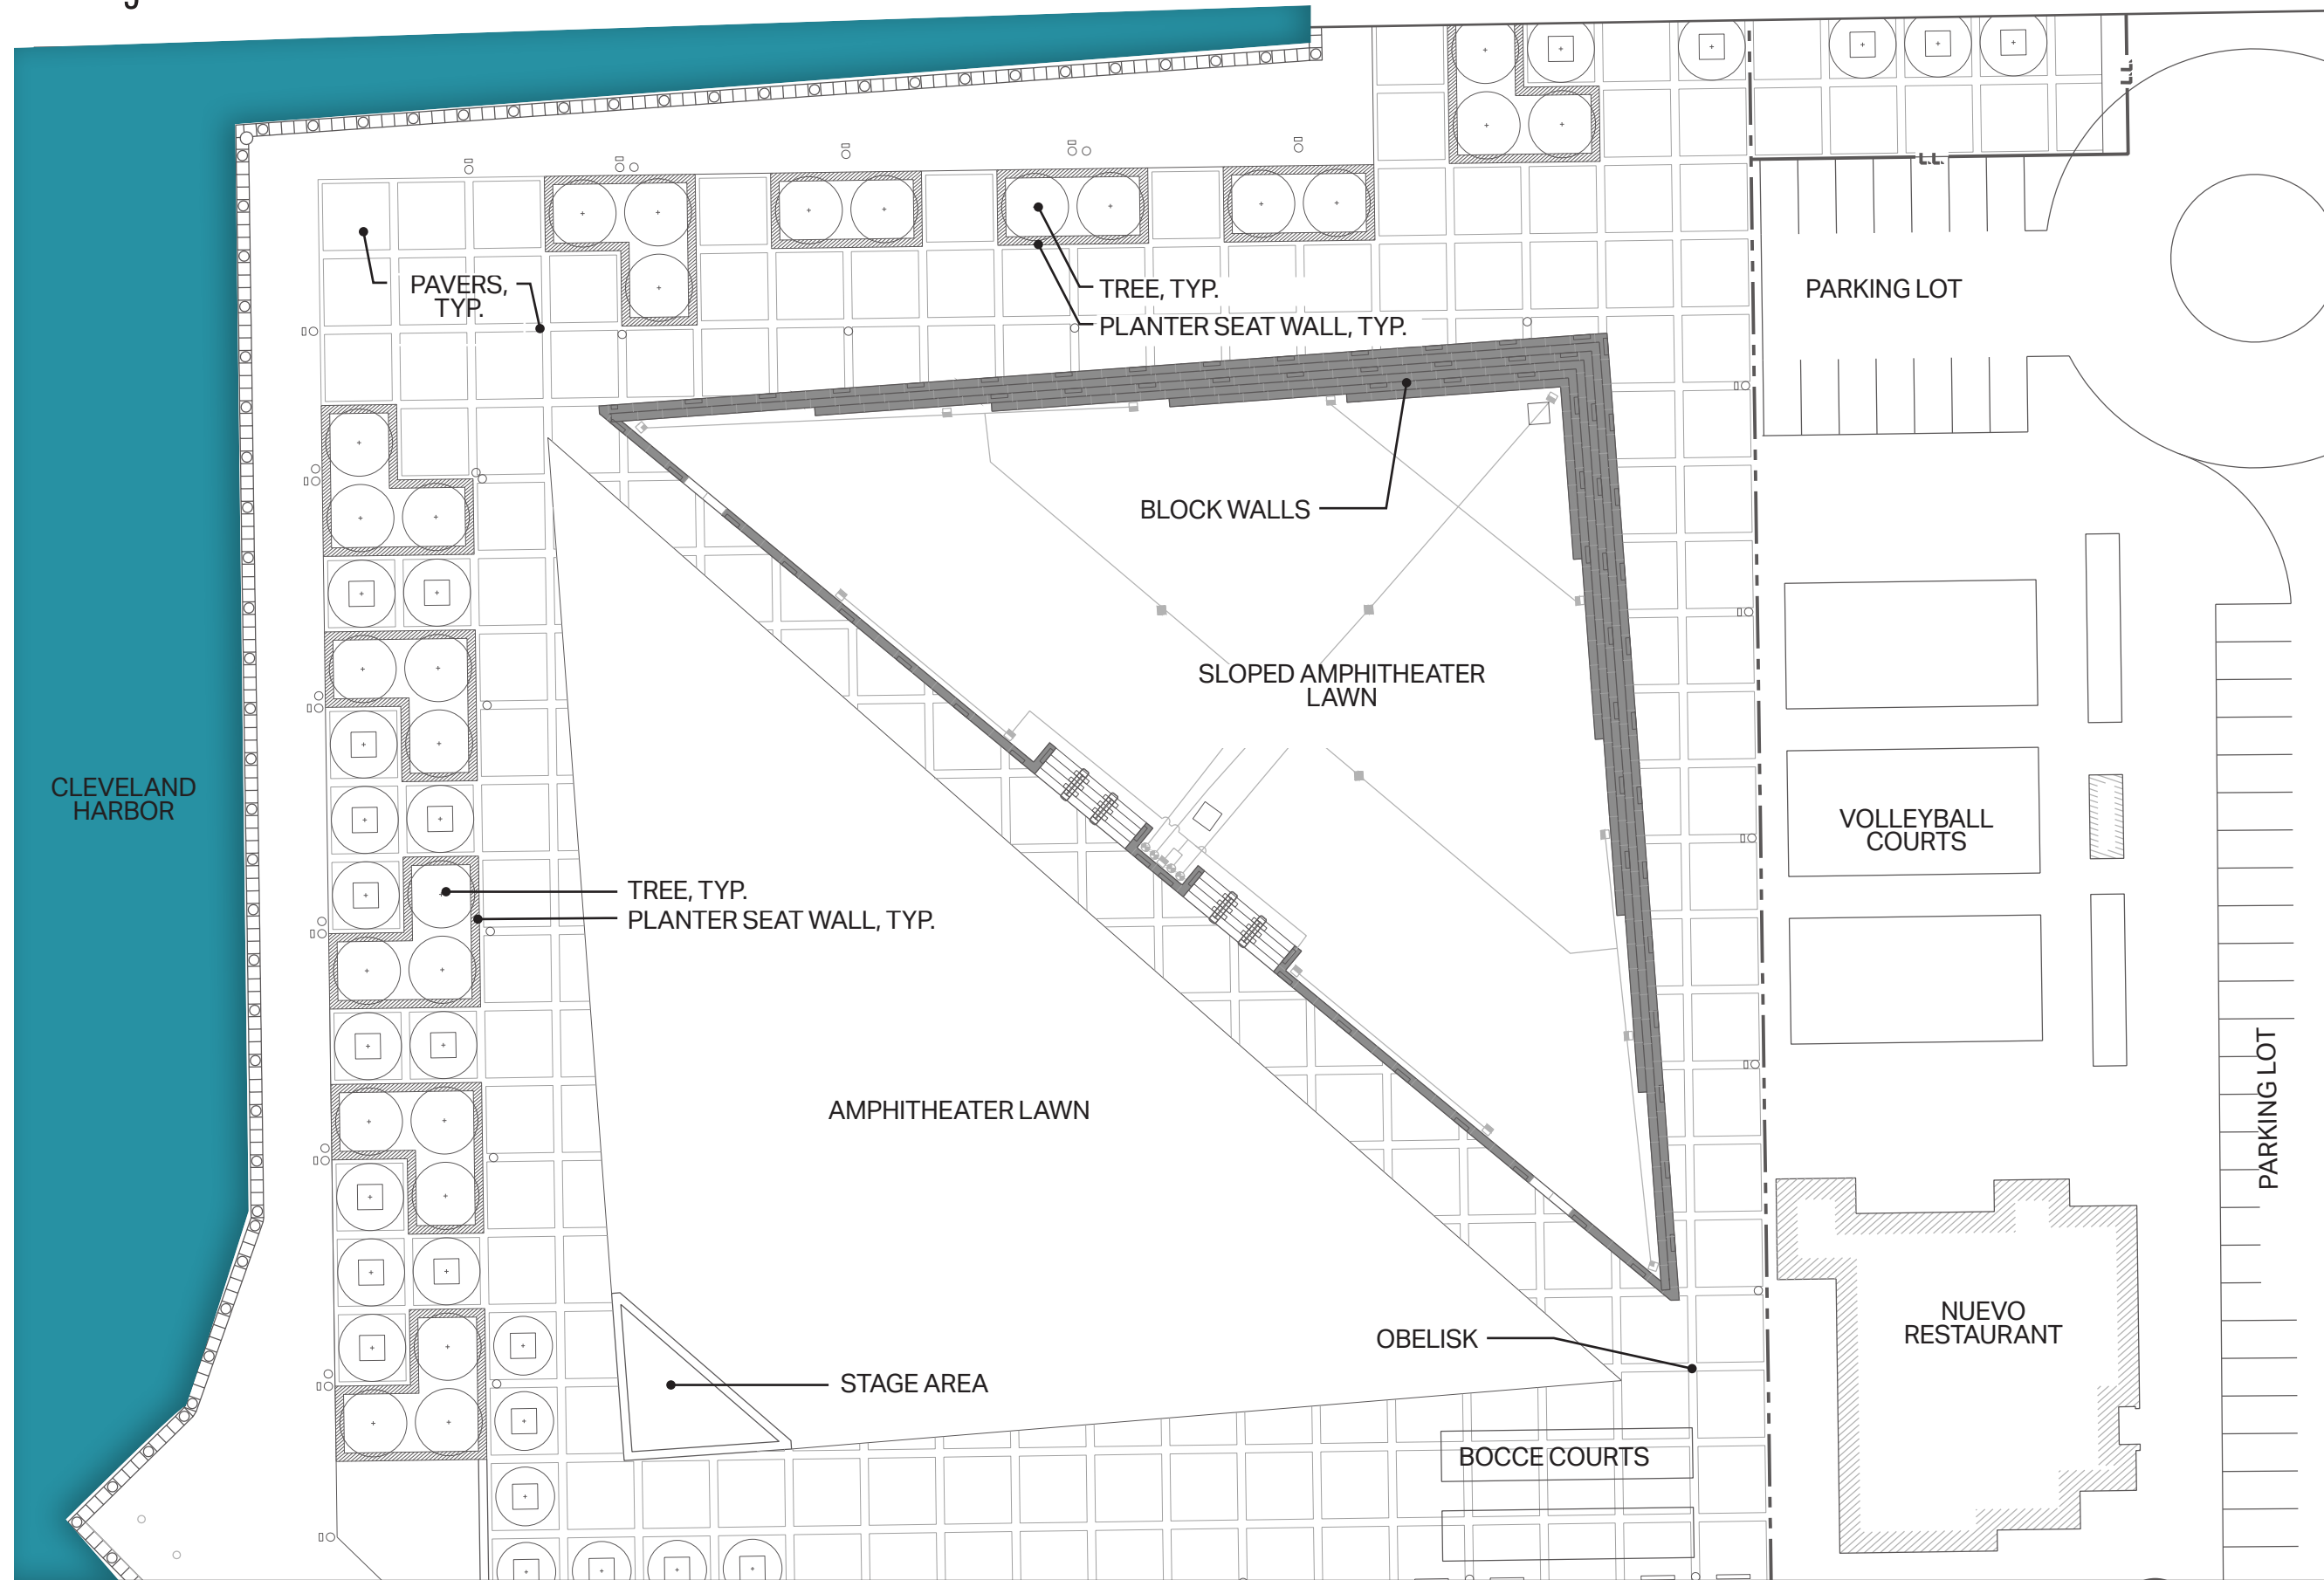

Site Plan

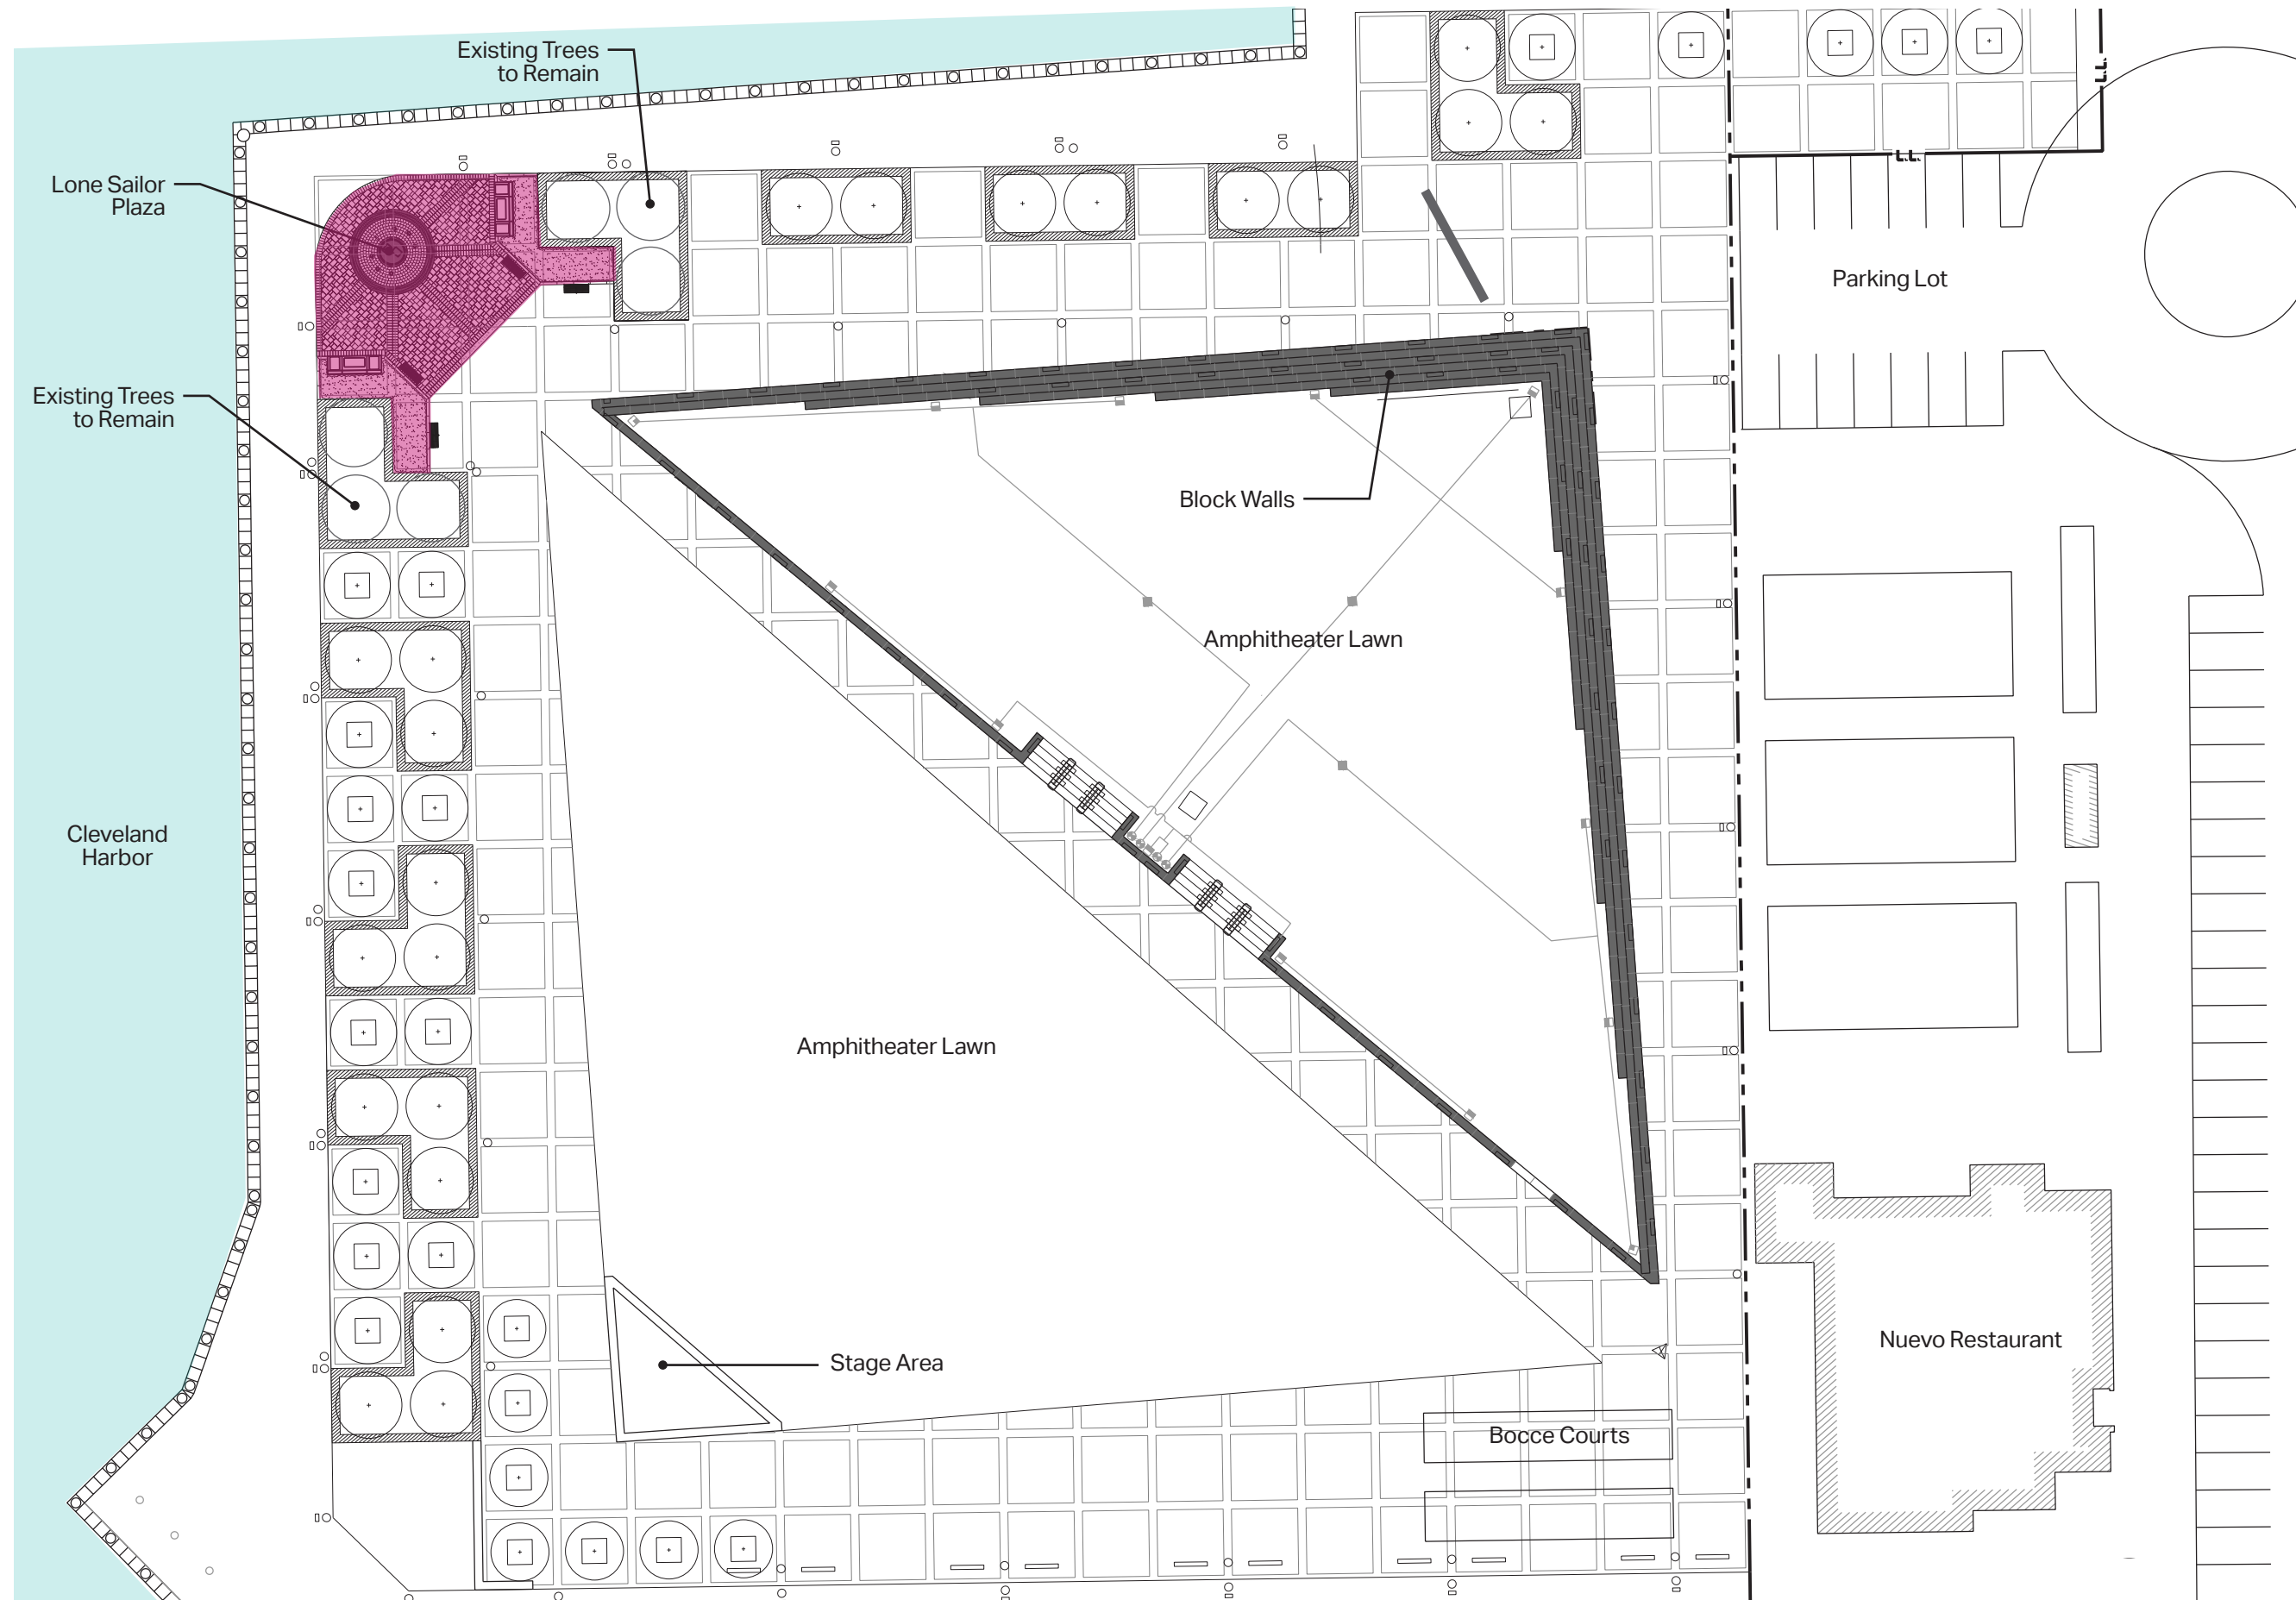

USS Cleveland Legacy Foundation - The Lone Sailor Monument

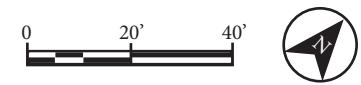

Site Plan Enlargement



Donor Wall
Polished Cast in Place Concrete
(Medium Gray Color)



Sculpture Base
Cast in Place Concrete
(Sandstone Color)



Reclaimed Pavers
Reclaimed Granite Pavers
(Soldiers & Sailors Memorial)
Size: +/-7-1/4" x +/-7-1/4" x +/-2-1/4"
Pattern: Radial



Reclaimed Curbing
Reclaimed Granite Curbs
(Soldiers & Sailors Memorial)
Size: +/-8" x +/-8" x +/-4'




Cobblestone Paver Edging
Unilock Townhall
Size: 3'-7/8" x 7-7/8" x 2-3/8"
Pattern: Sailor Course
Single & Triple




Paver Edging
Unilock Umbriano Midnight Sky
Size: 7-7/8" x 15-3/4" x 2-3/4"
Pattern: Sailor Course
Single & Double



Paver Field
Unilock Umbriano Winter Marvel
Size: 13-7/8" x 21-1/2" x 2-3/8"
14-1/4" x 14-1/4" x 2-3/8"
7" x 14-1/4" x 2-3/8"
Pattern: Random

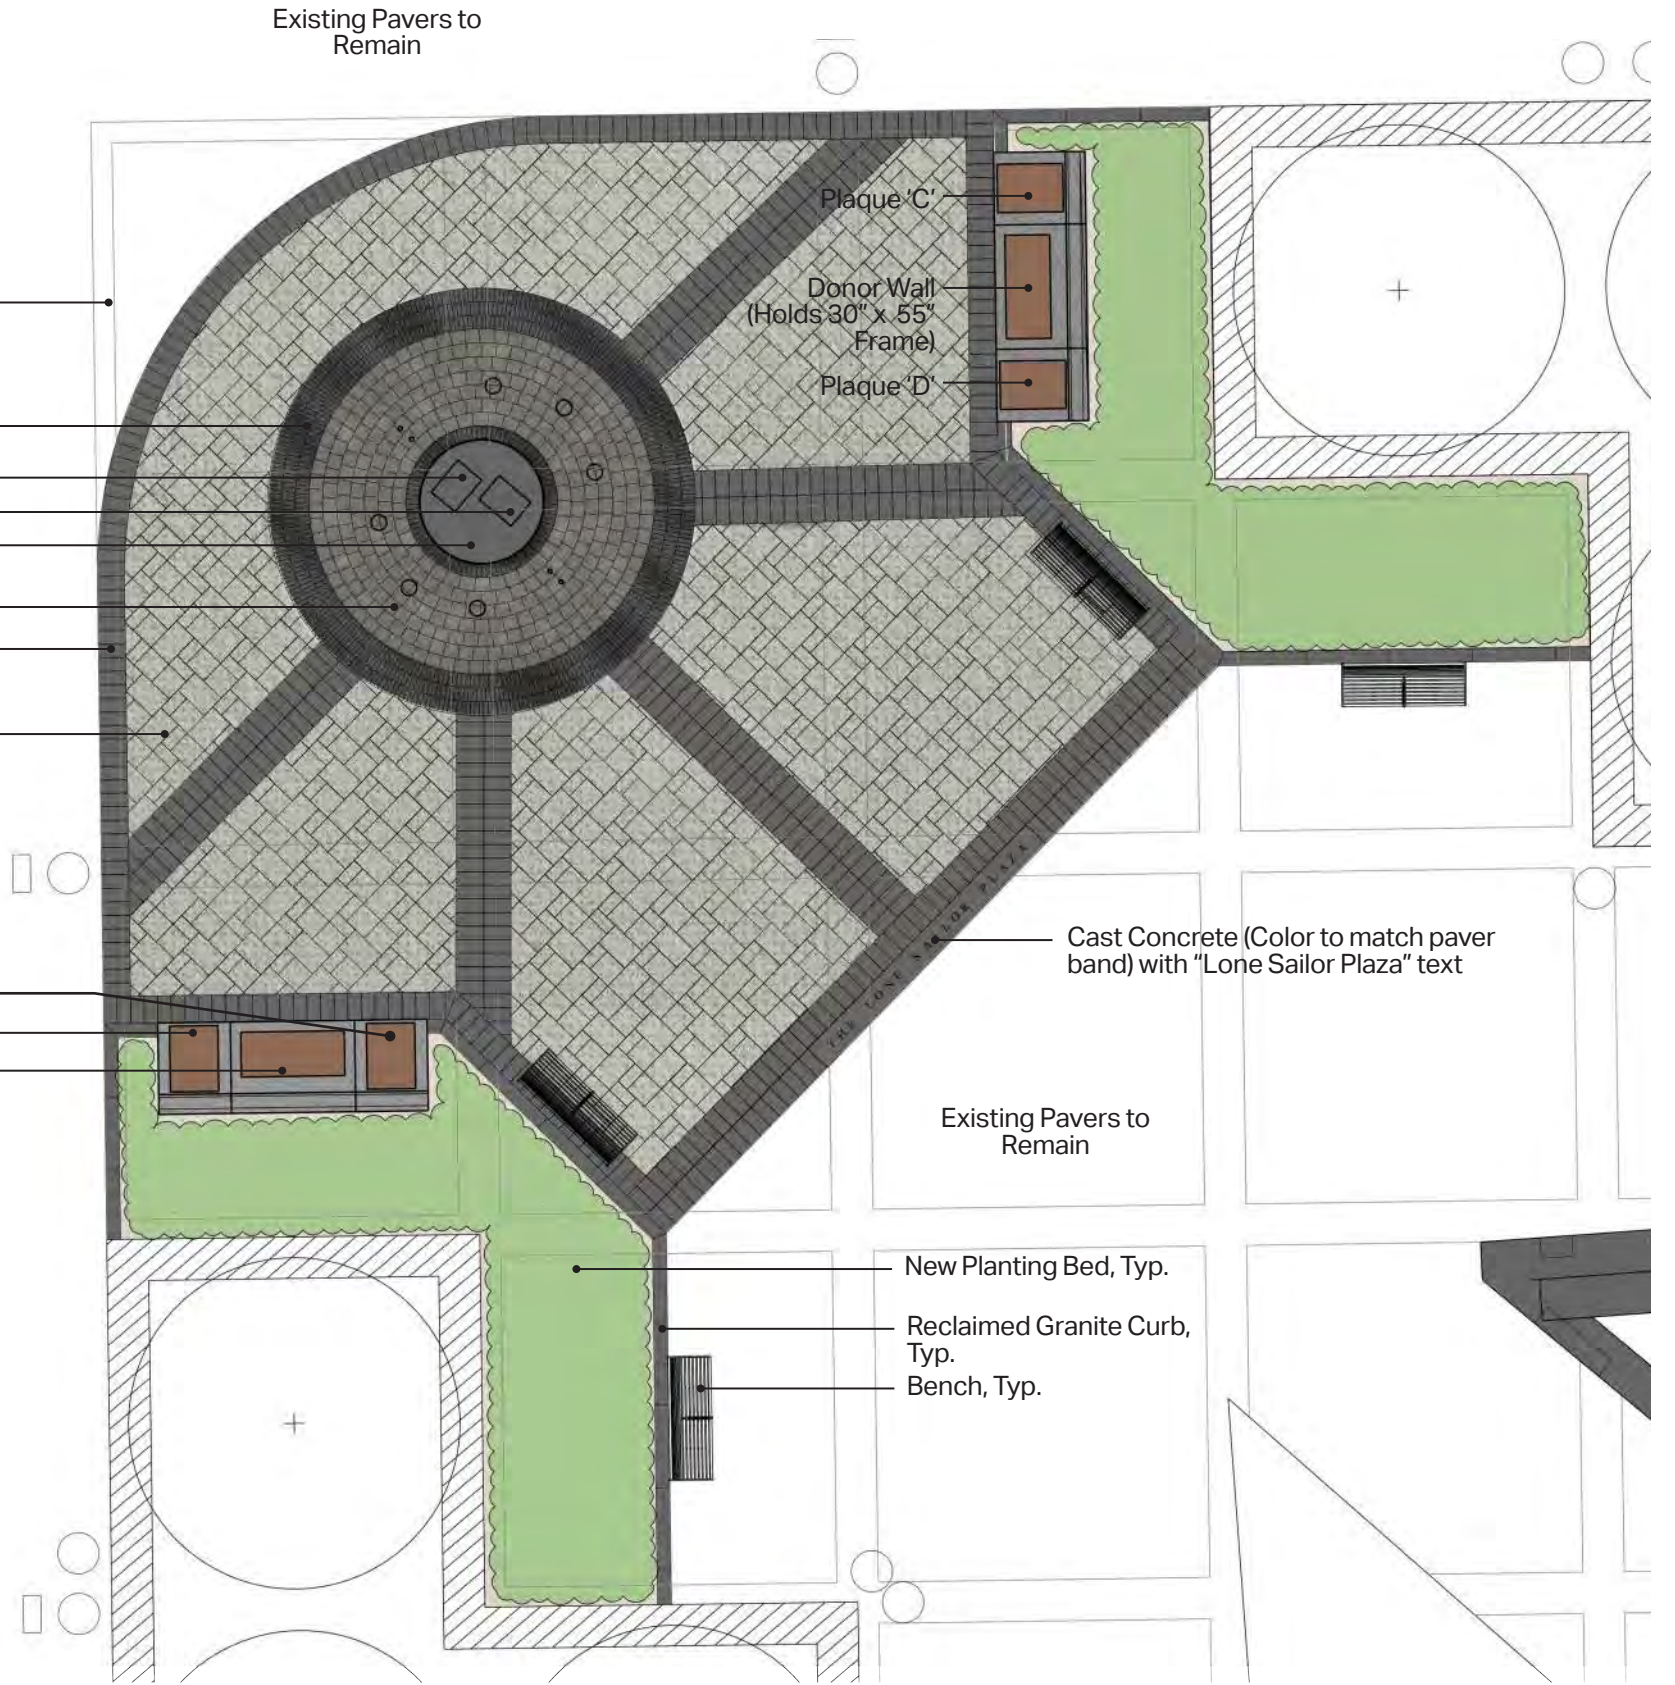

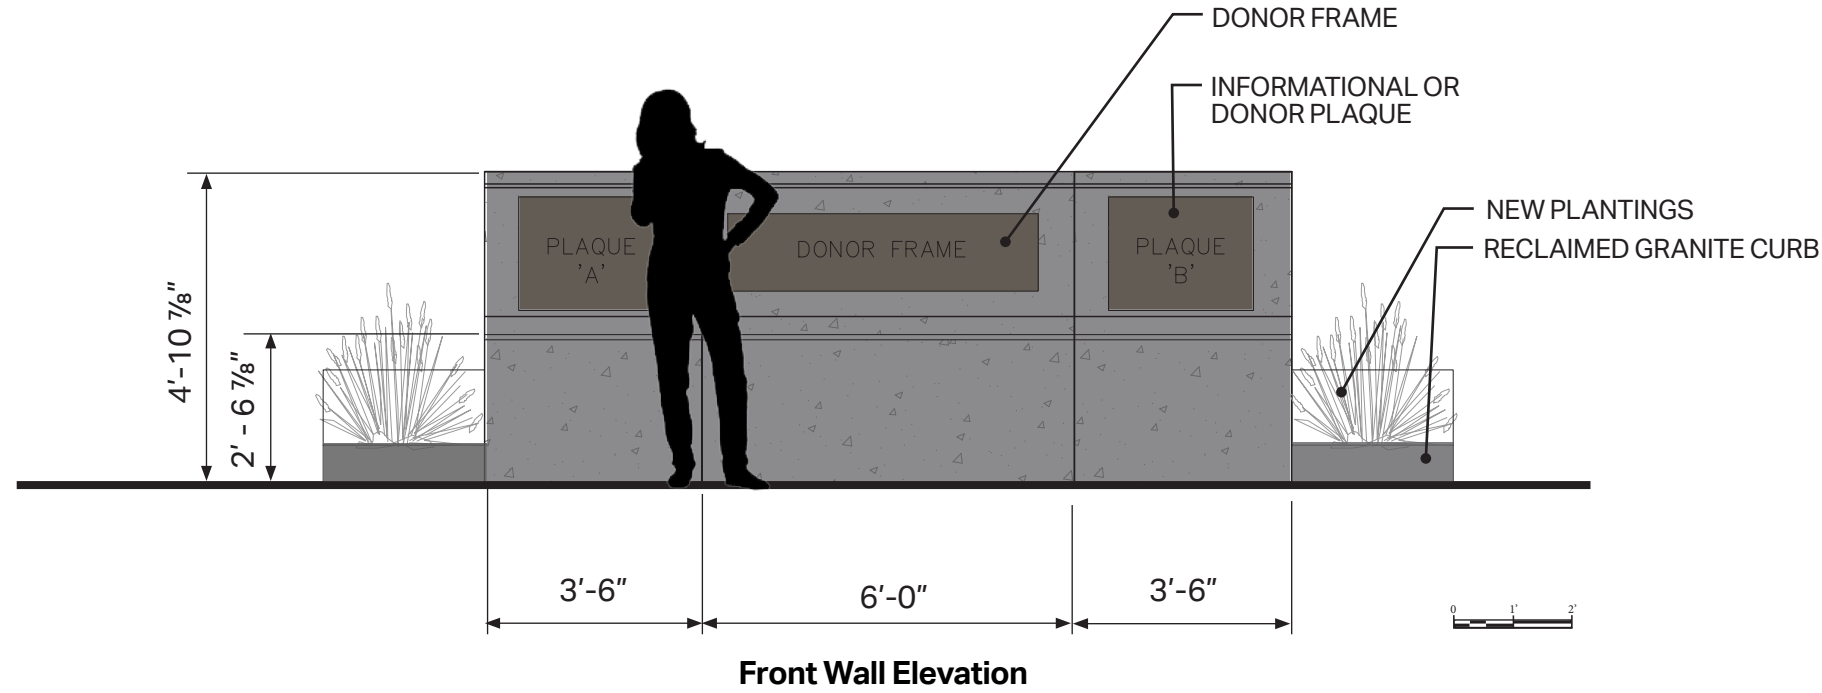

Front Wall Elevation




Plaque A
The Lone Sailor Cleveland
44"H x 30"W x 1/2" D




Plaque B
The Lone Sailor Cleveland
38"H x 28"W x 1/2" D



Plaque C
Donor Recognition #1
36"H x 28"W x 1/2" D

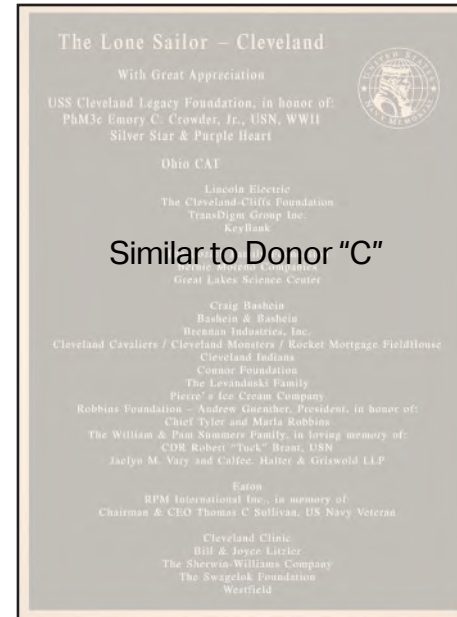


Plaque D
Donor Recognition #2
36"H x 28"W x 1/2" D

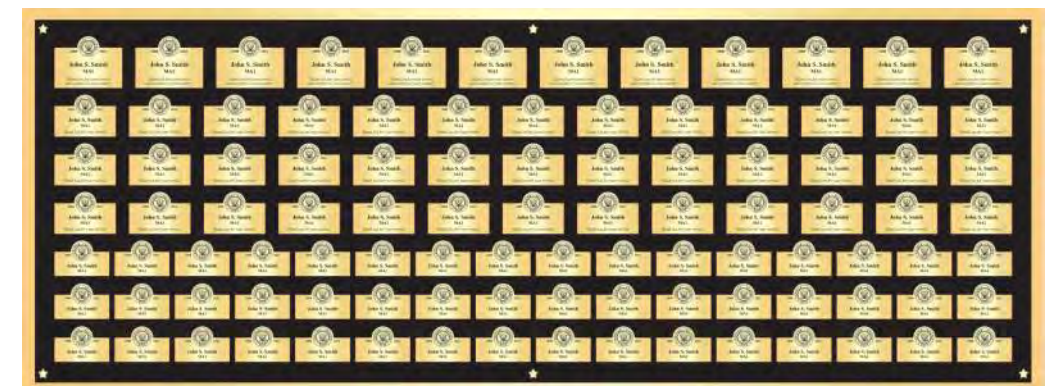


Typical Donor Plaque
30"H x 55"W x 1/2" D
Two (2) Total



Informational and Donor Plaques

Donor Frames

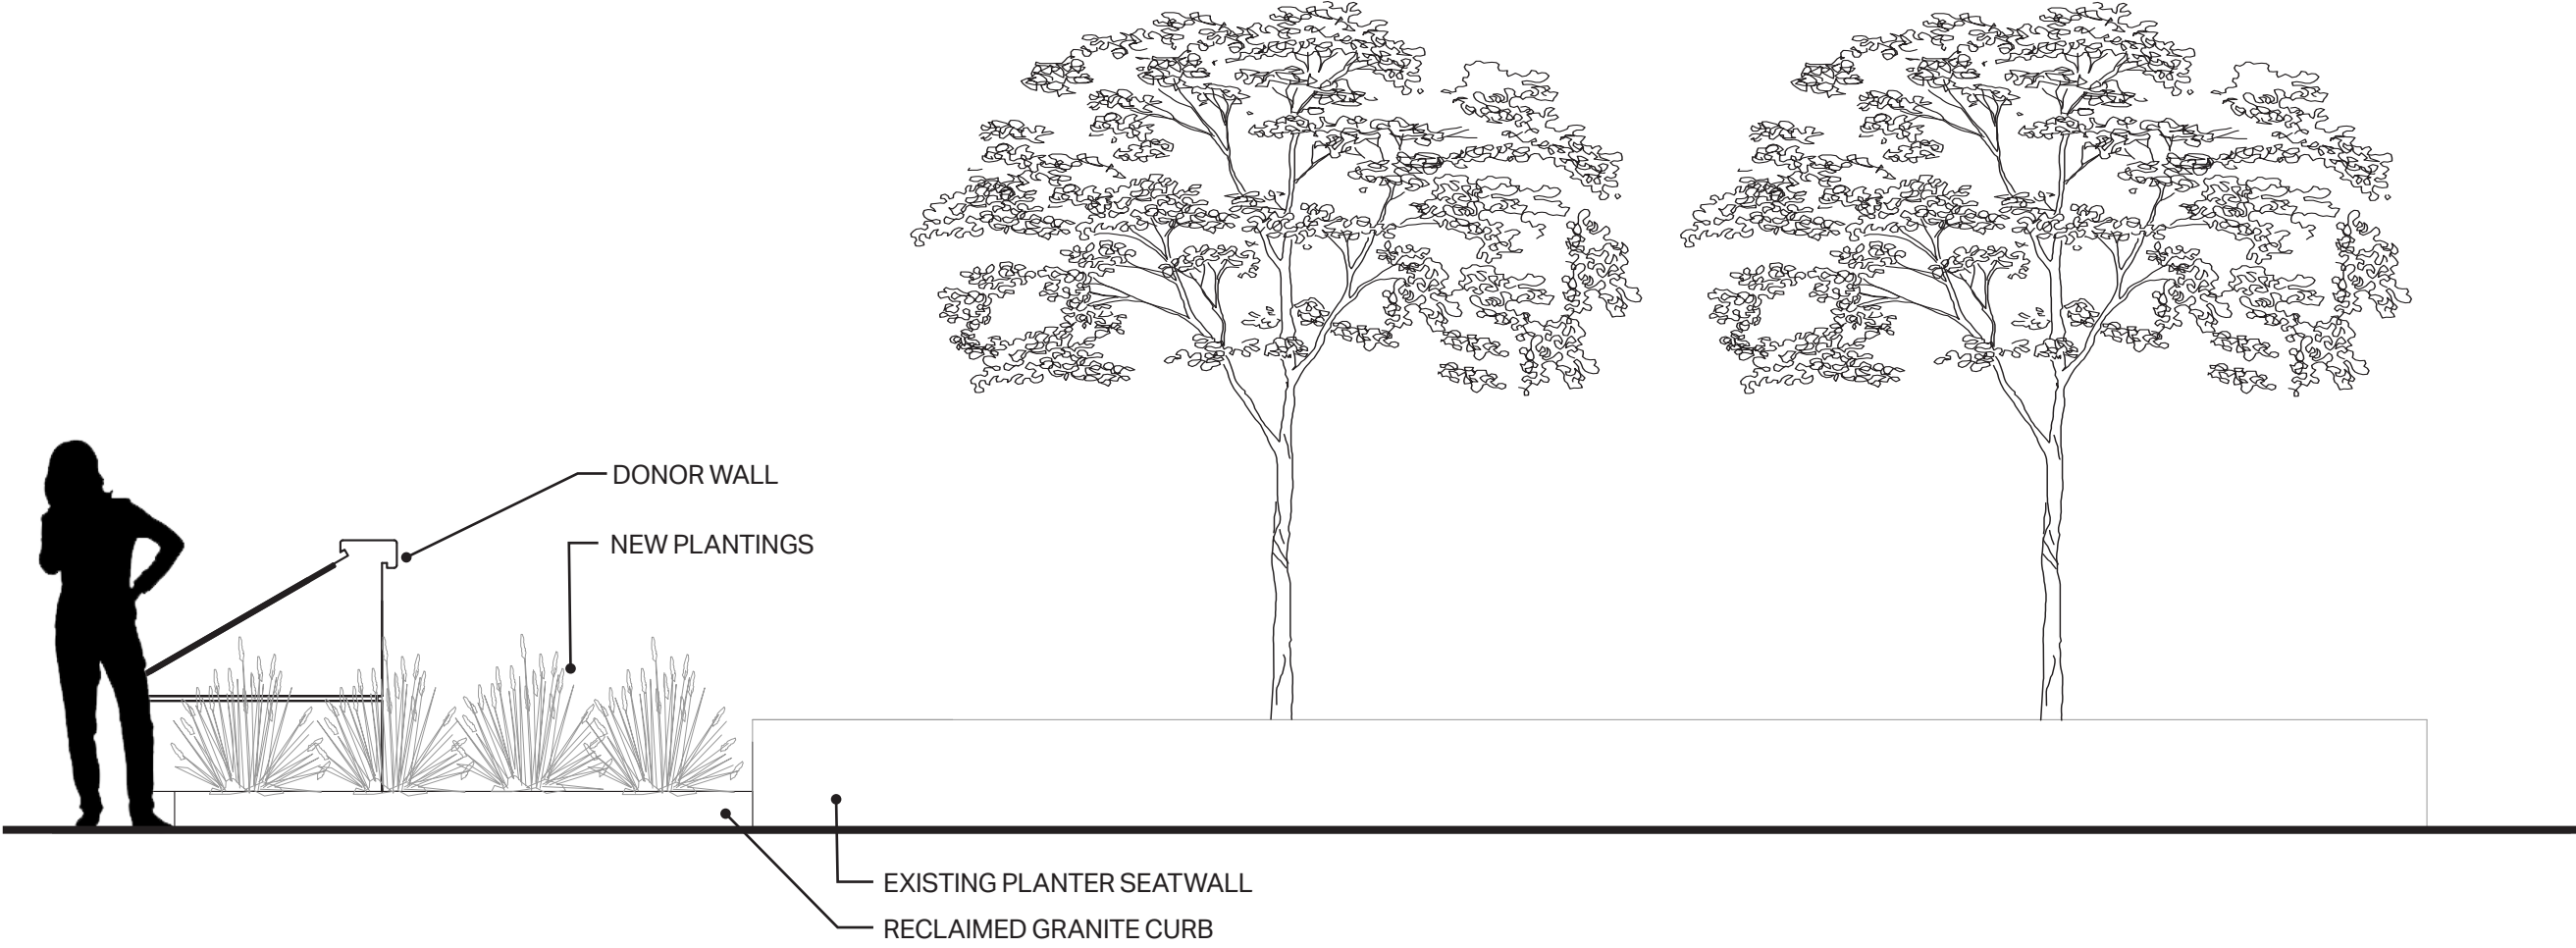

Side Wall Elevation (Northwest)

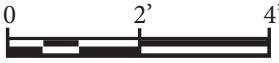

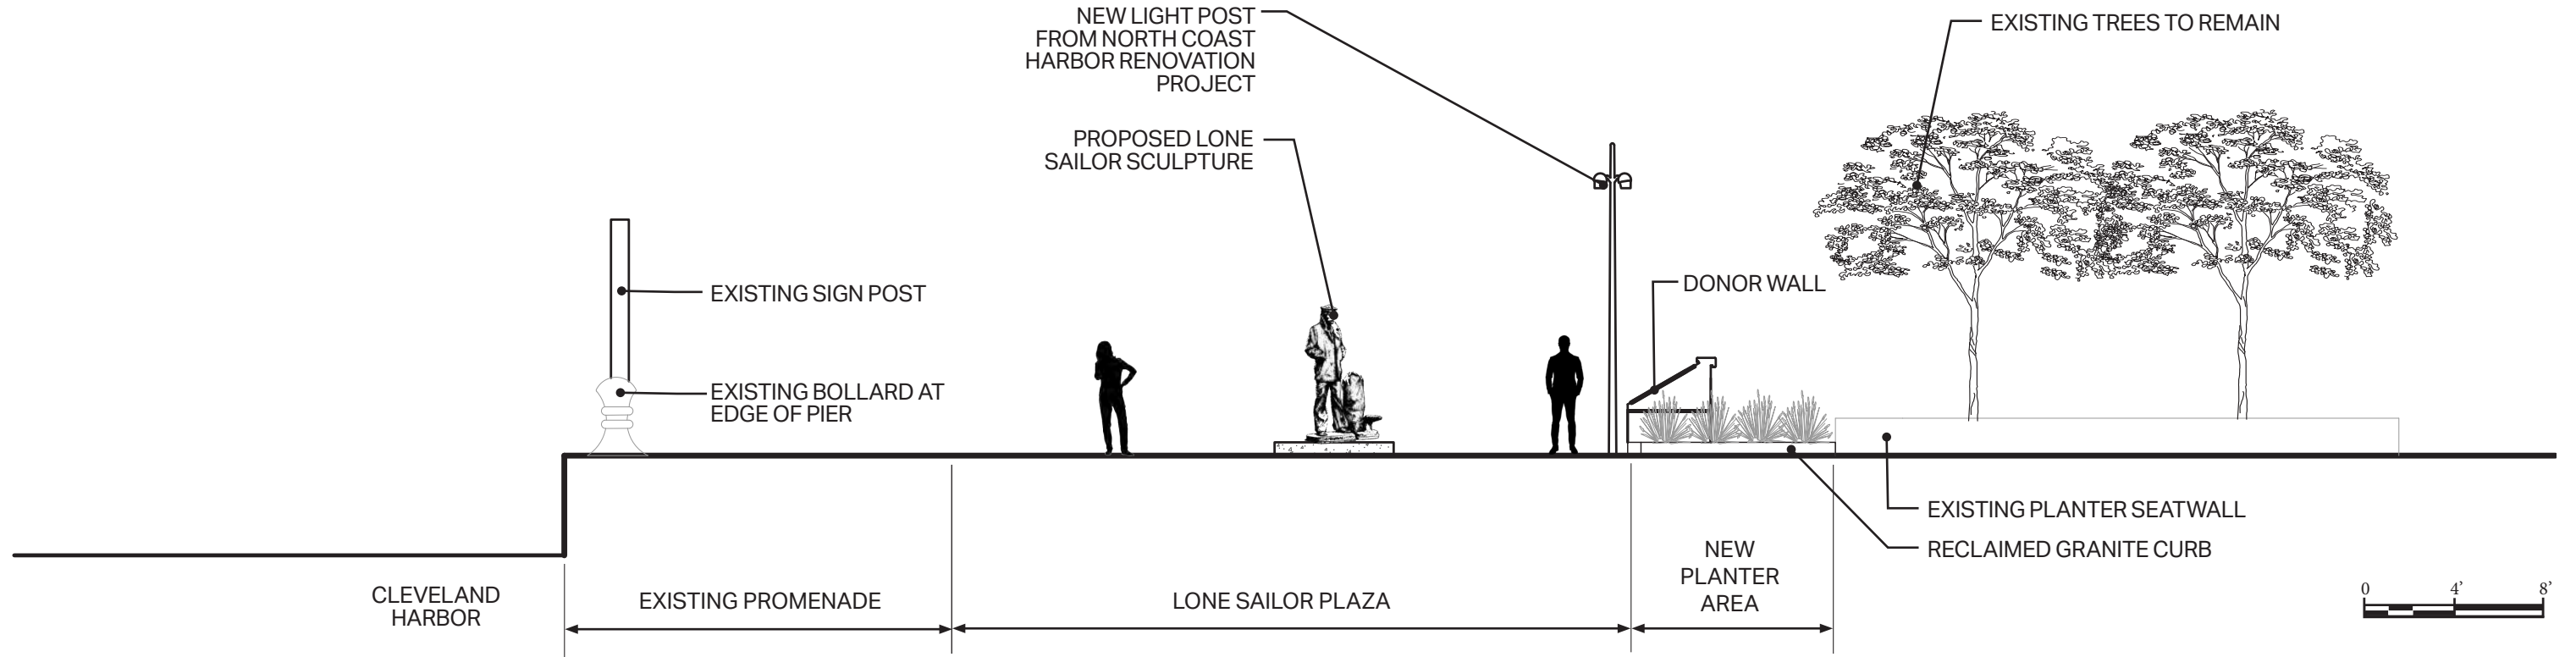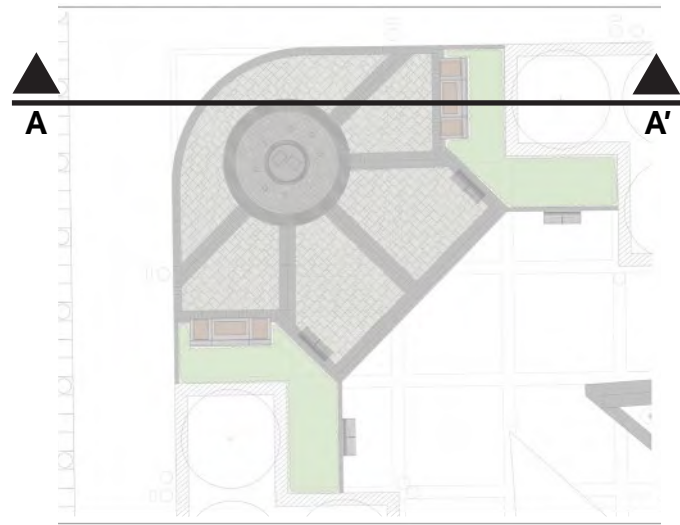

Section A-A'


Landscape Plan

CLEVELAND PLANNING COMMISSION




Creeping Lily Turf
Liriope muscari

Red Dynasty Tulips
Tulipa 'Red Dynasty' (or equivalent)

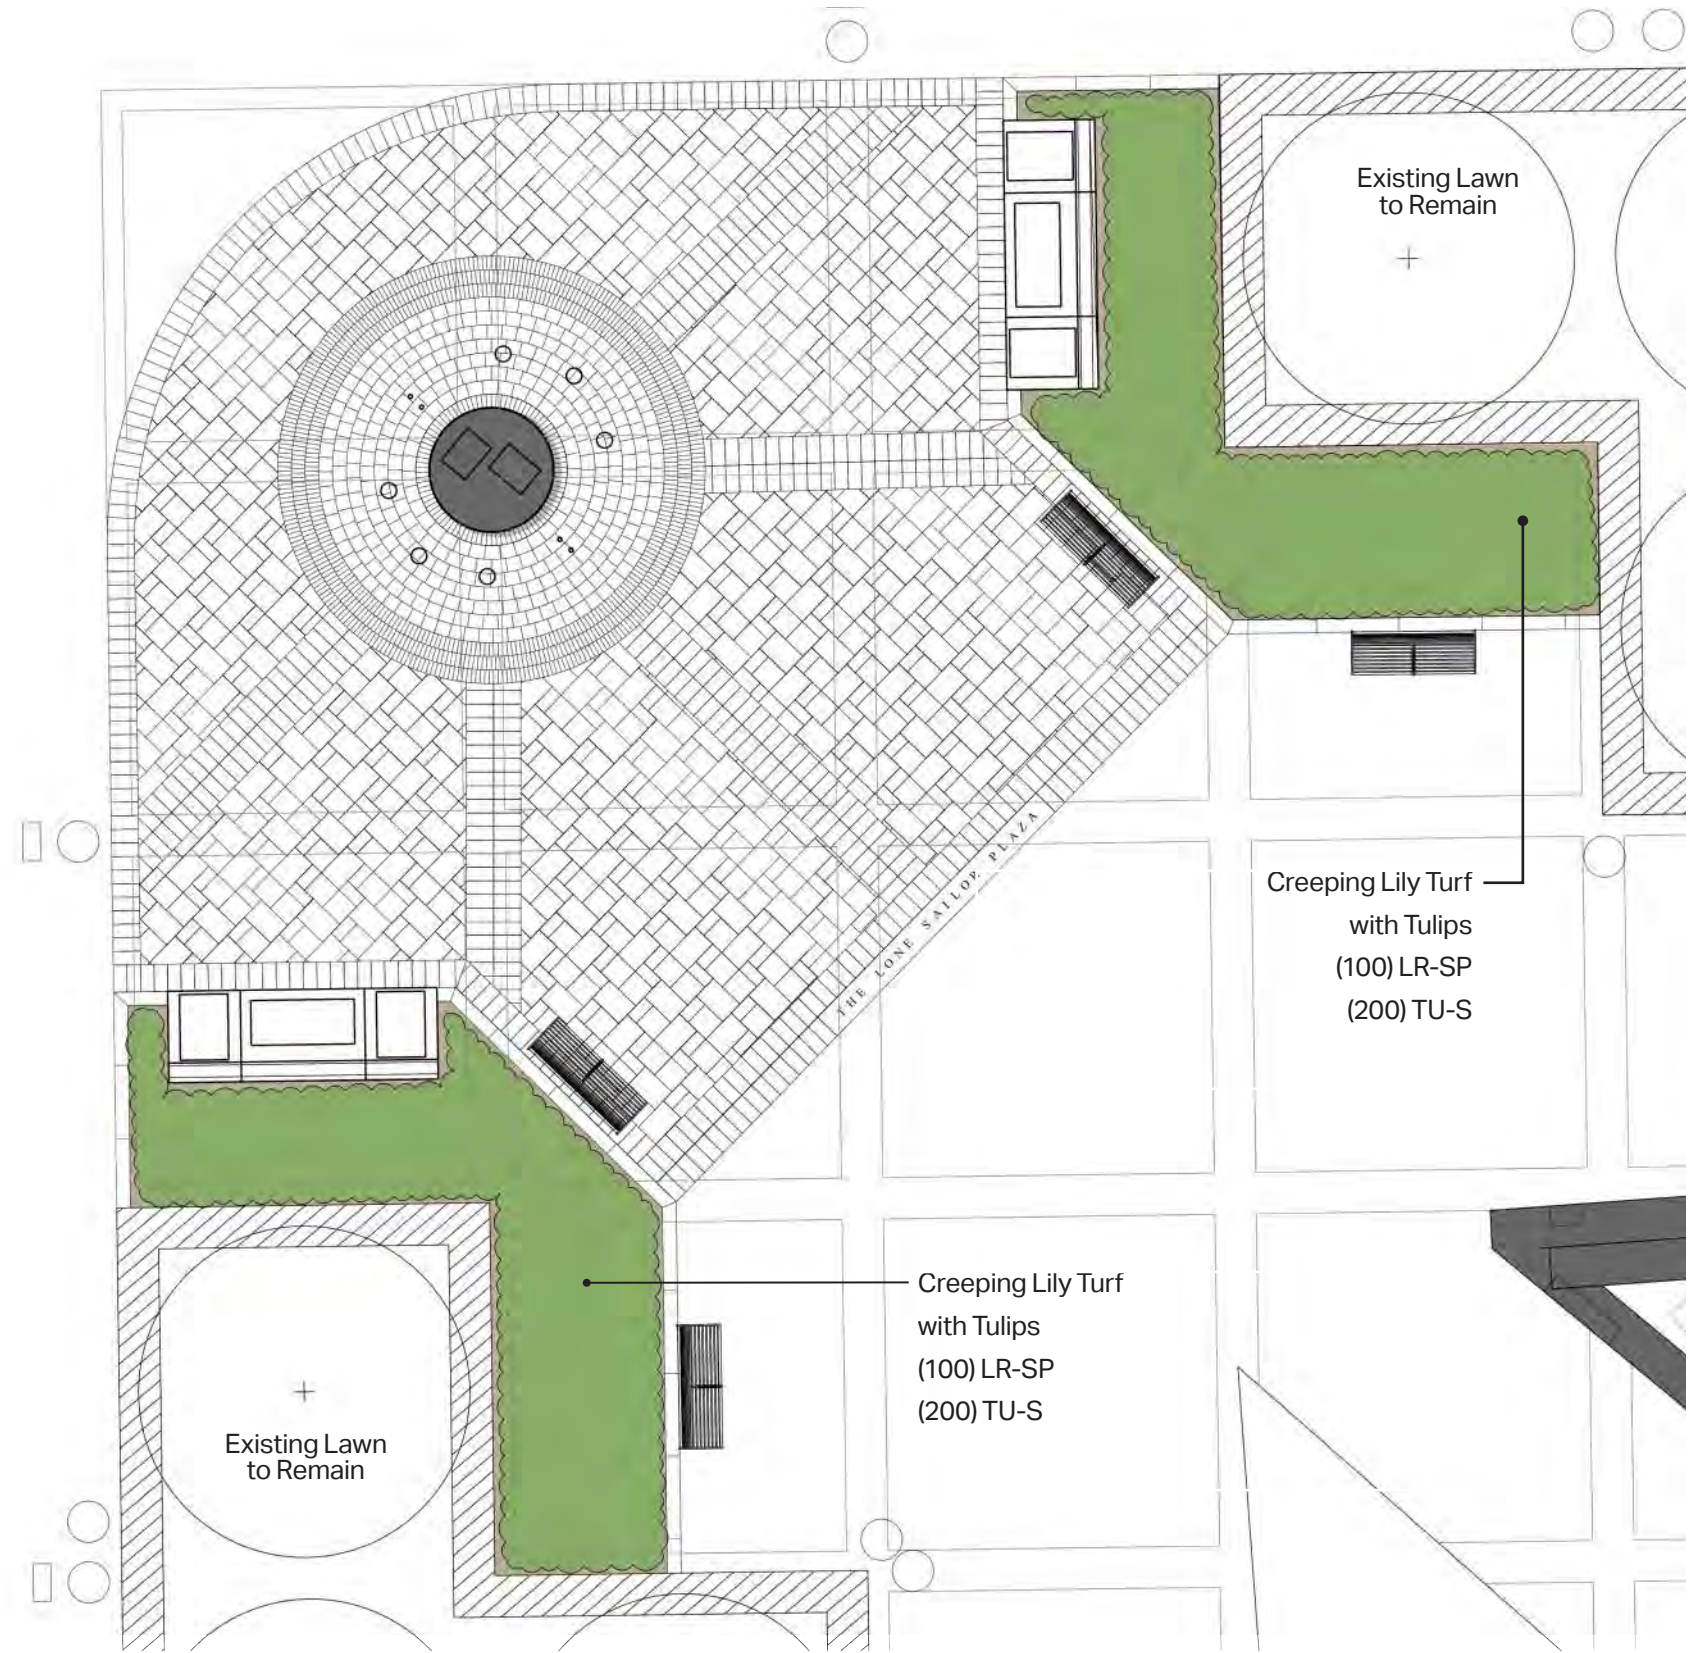

PLANT LIST					
QTY	SCIENTIFIC NAME	COMMON NAME	SIZE	CONDITION	MATURE SIZE (HEIGHT X WIDTH)
PERENNIALS					
200	<i>Liriope muscari</i>	Creeping Lily Turf	#1 Cont.	18" o.c.	12-18" x 15-18"
BULBS					
400	<i>Tulipa 'Red Dynasty' (or equivalent)</i>	Tulips (Red Dynasty or equivalent)	Bulb	Random Spacing	24-26" Height

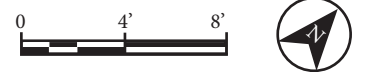

Lighting Plan


CLEVELAND PLANNING COMMISSION



Pole Light
Selux - Olvio Sistema Medio
North Coast Harbor Upgrade



Uplight
Hunza - In-grade Luminaire with Cast Aluminum Canister

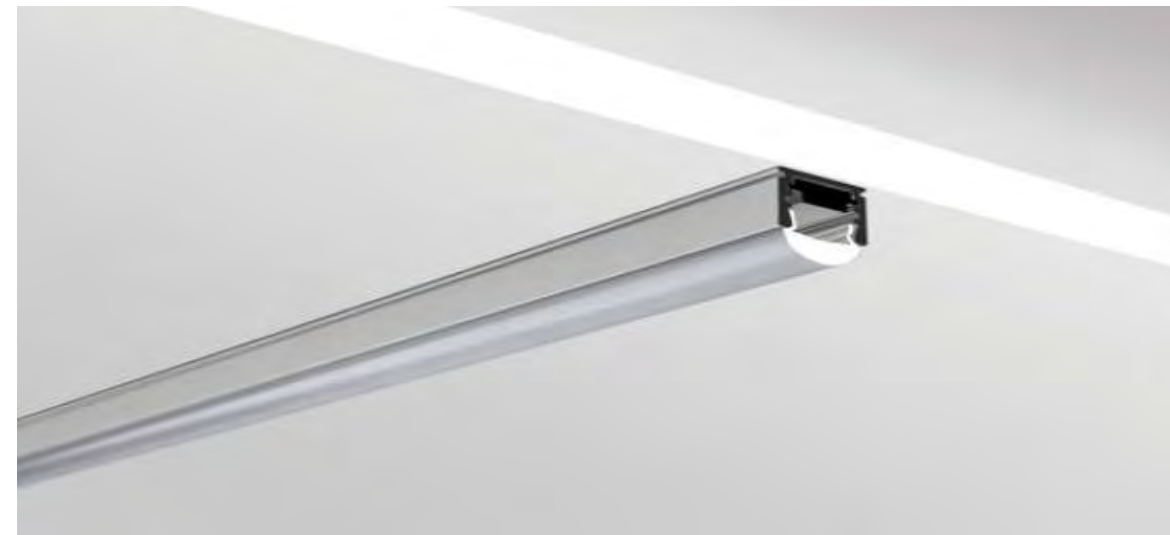

Wall Wash
Klus Extrusion Regular

