




WARD 12.C.

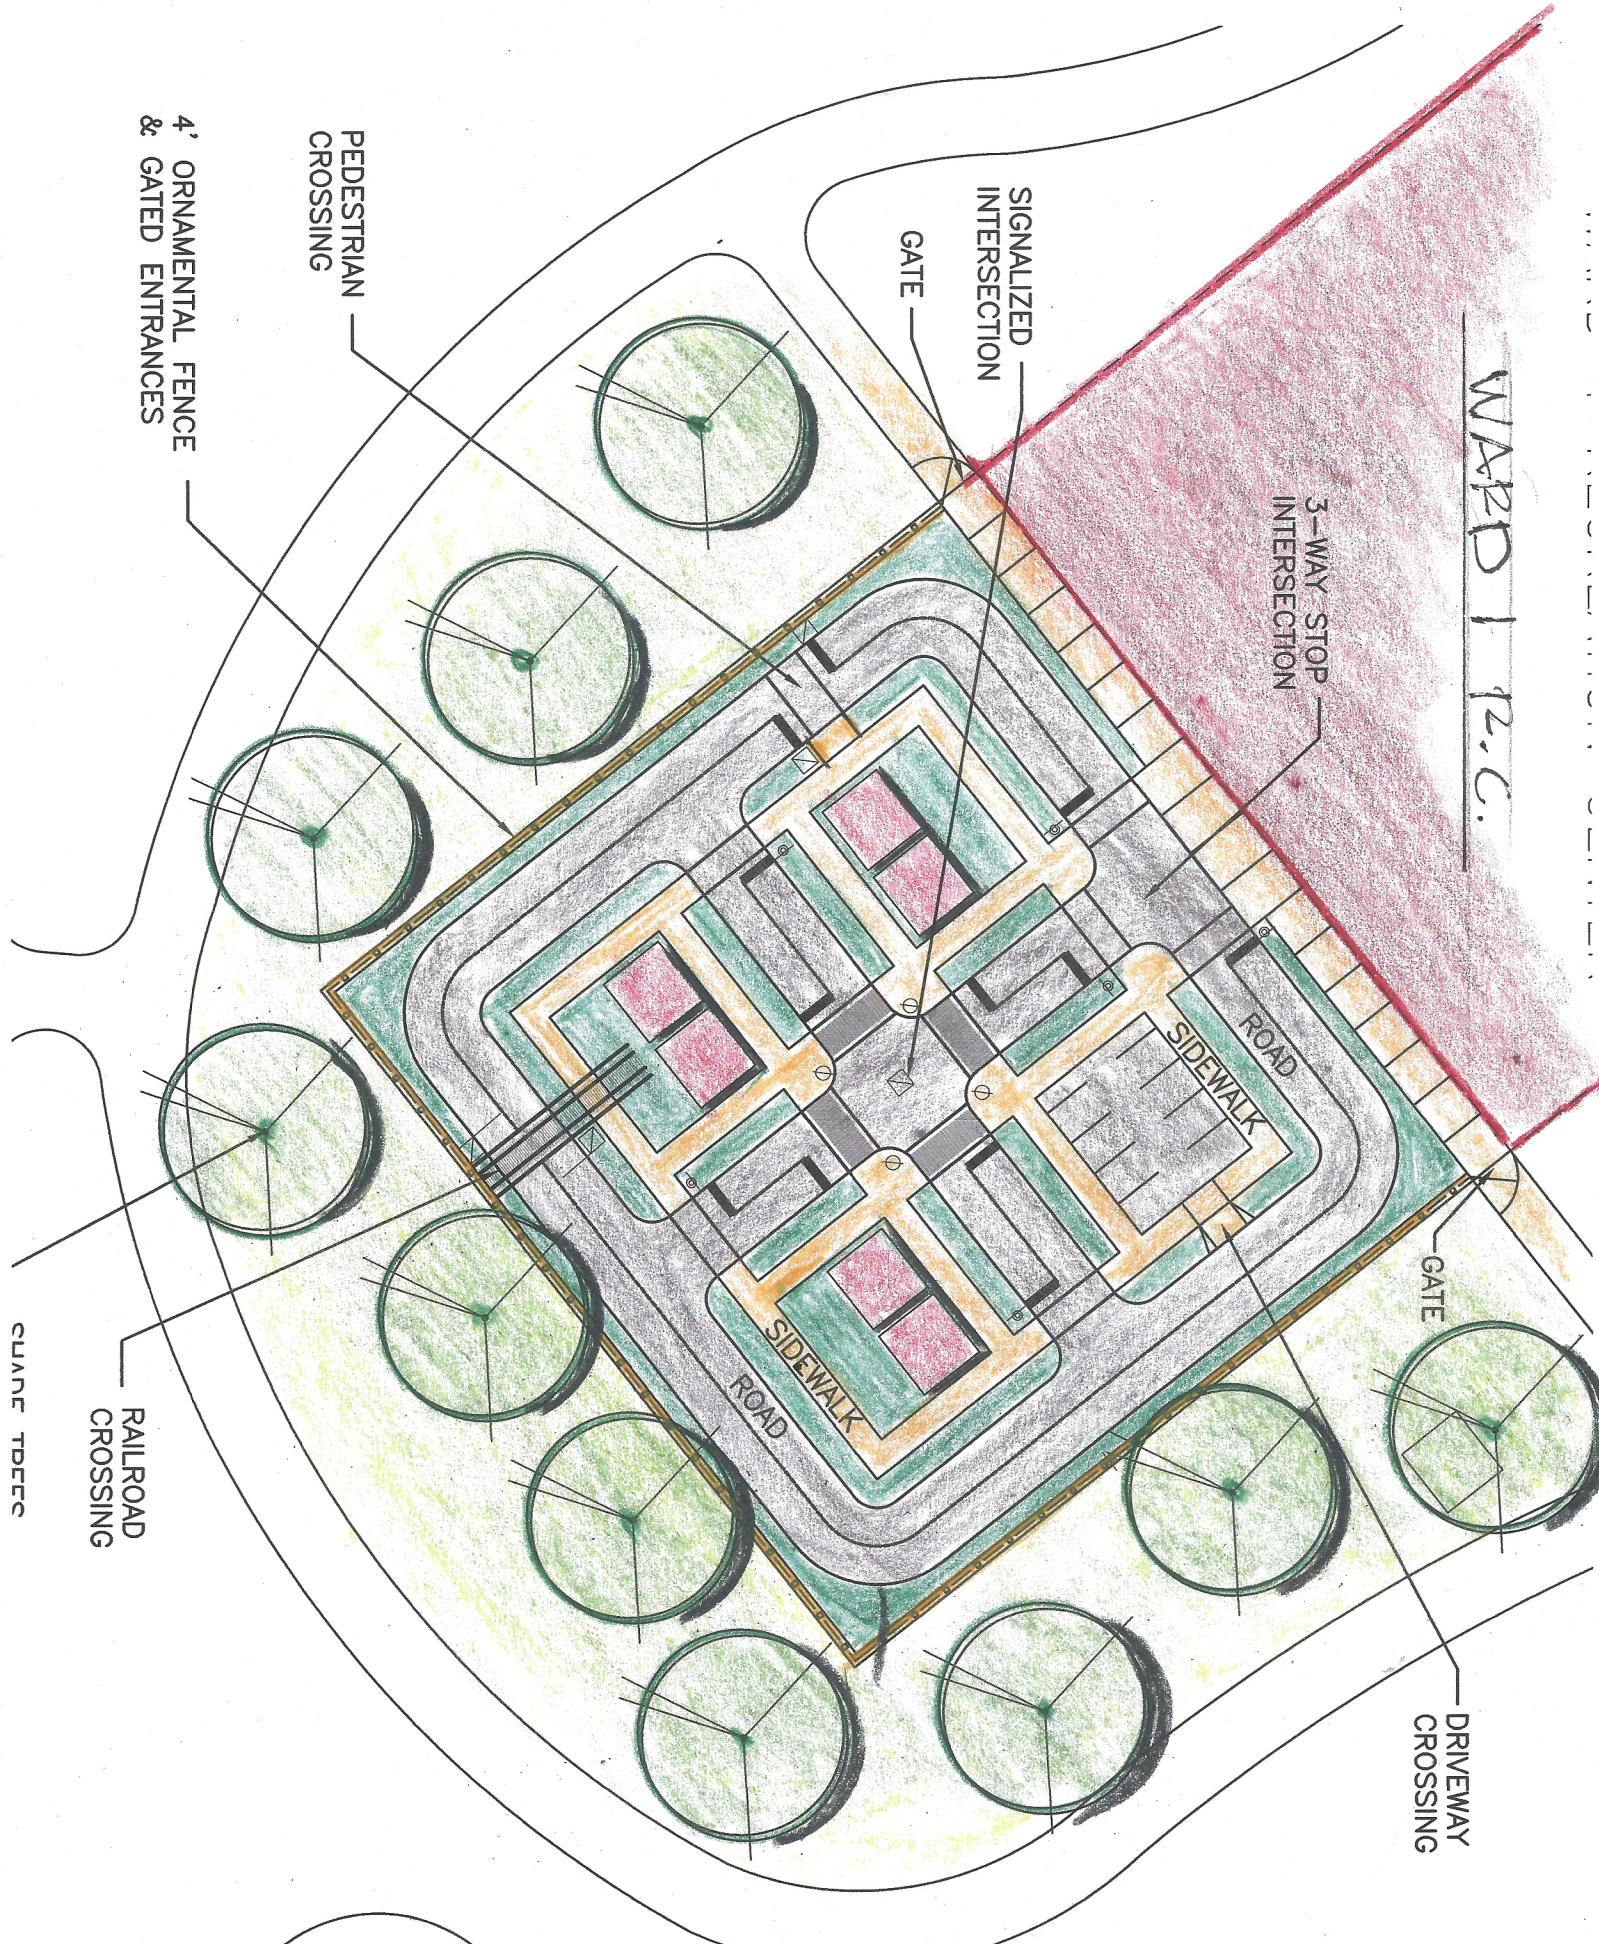

SIGNALIZED INTERSECTION

GATE

3-WAY STOP INTERSECTION

GATE

DRIVEWAY CROSSING

PEDESTRIAN CROSSING

4' ORNAMENTAL FENCE & GATED ENTRANCES

ROAD

SIDEWALK

ROAD

SIDEWALK

RAILROAD CROSSING

QUAKE TRUSS