




Westlake, OH 04 May 2021 Existing Site Scale: 1"=100'



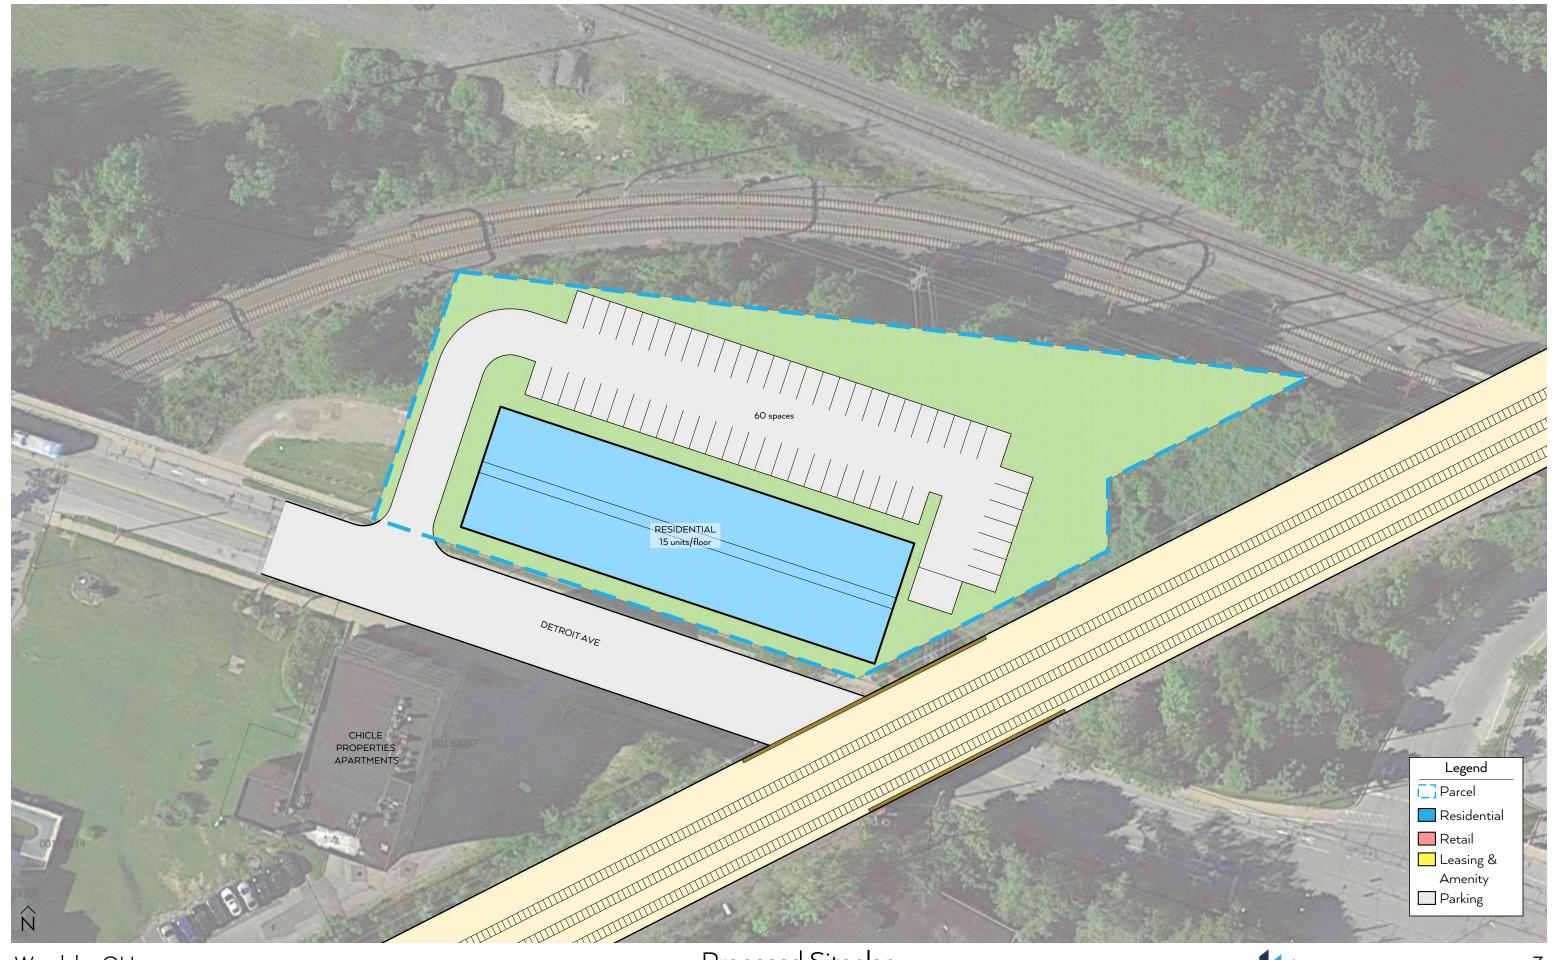

Westlake, OH 04 May 2021 Proposed Siteplan <sub>Scale: 1"=50'</sub>

FLAHERTY & COLLINS PROPERTIES