



# Front (South) Elevation

1/8" = 1'-0"

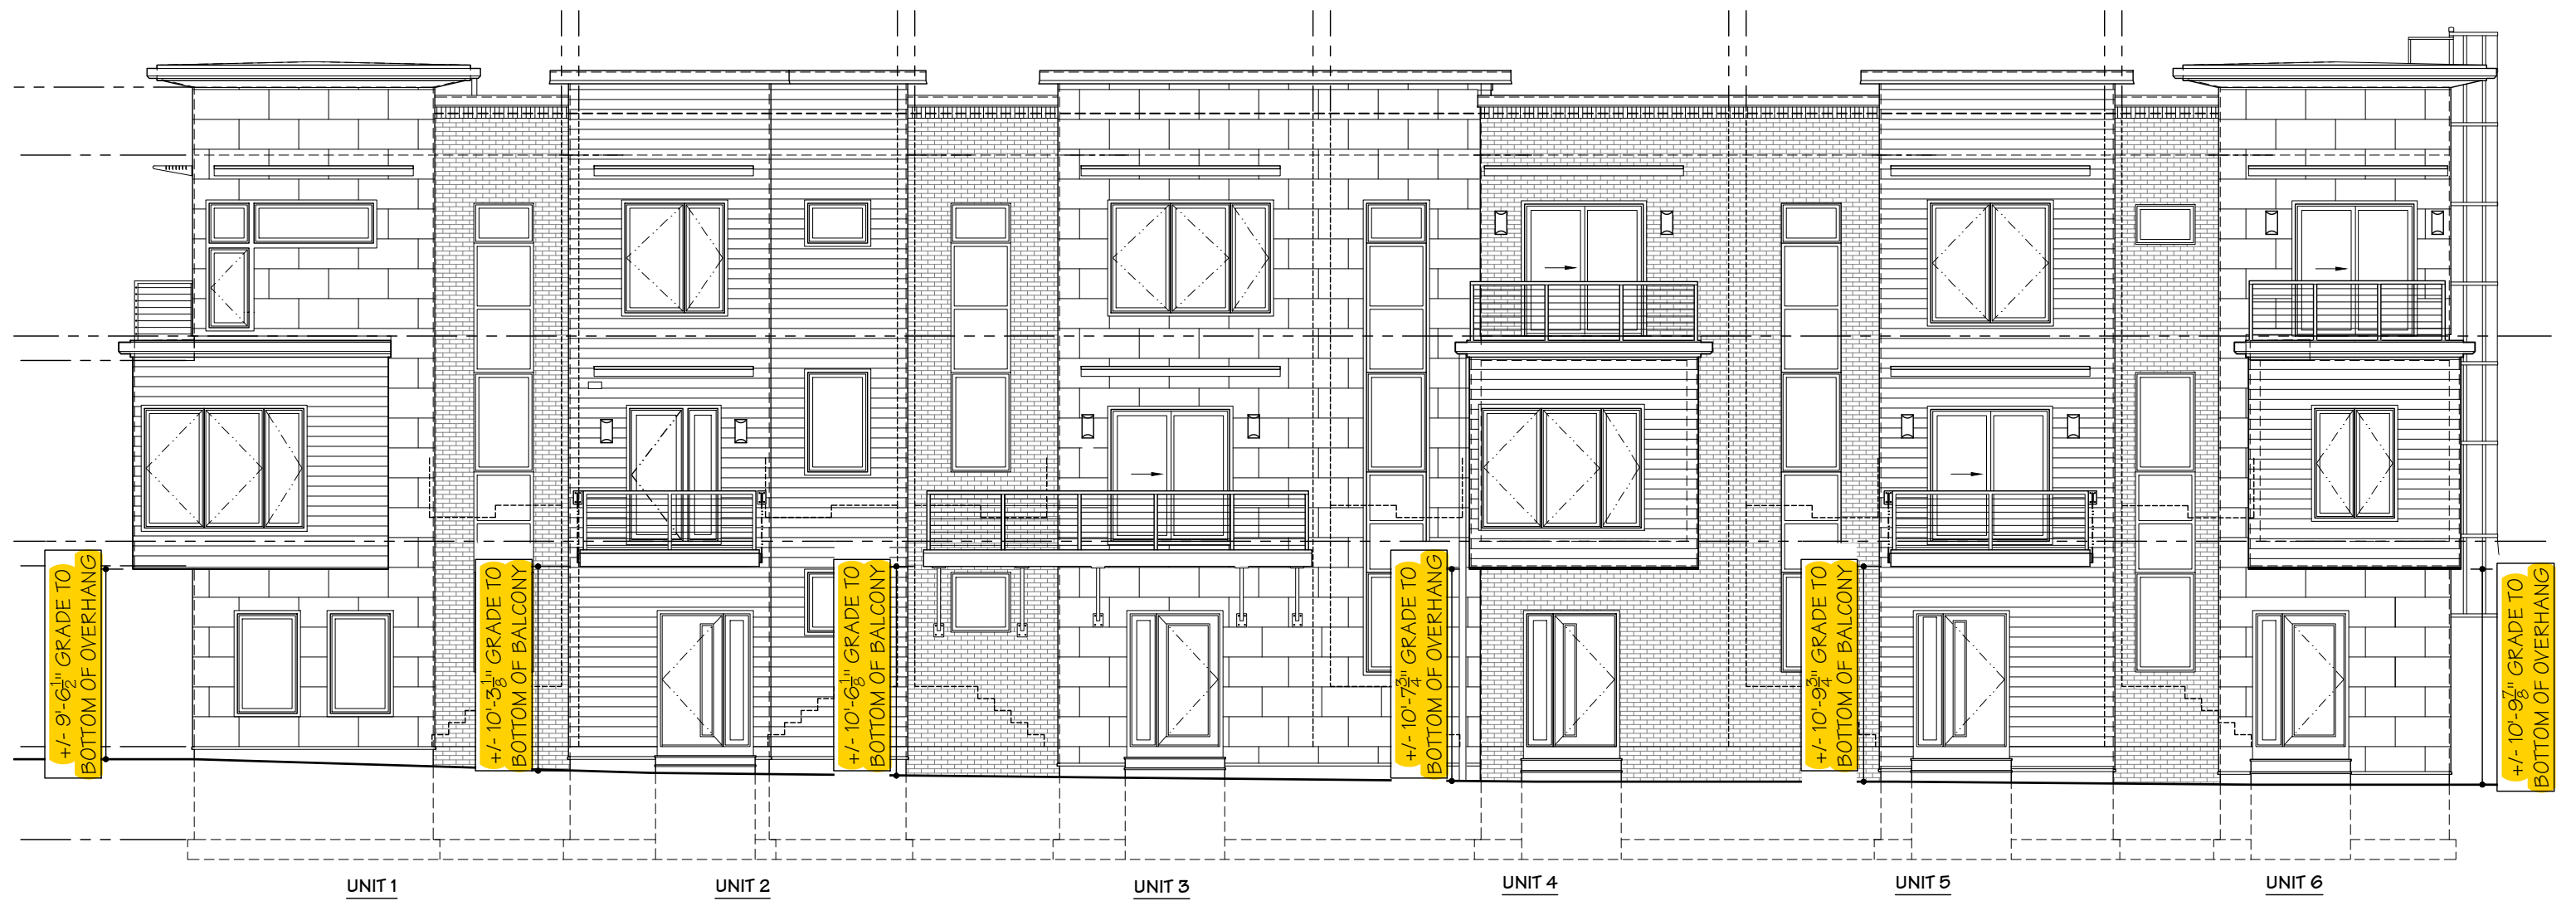

# Rear (North) Elevation

1/8" = 1'-0"

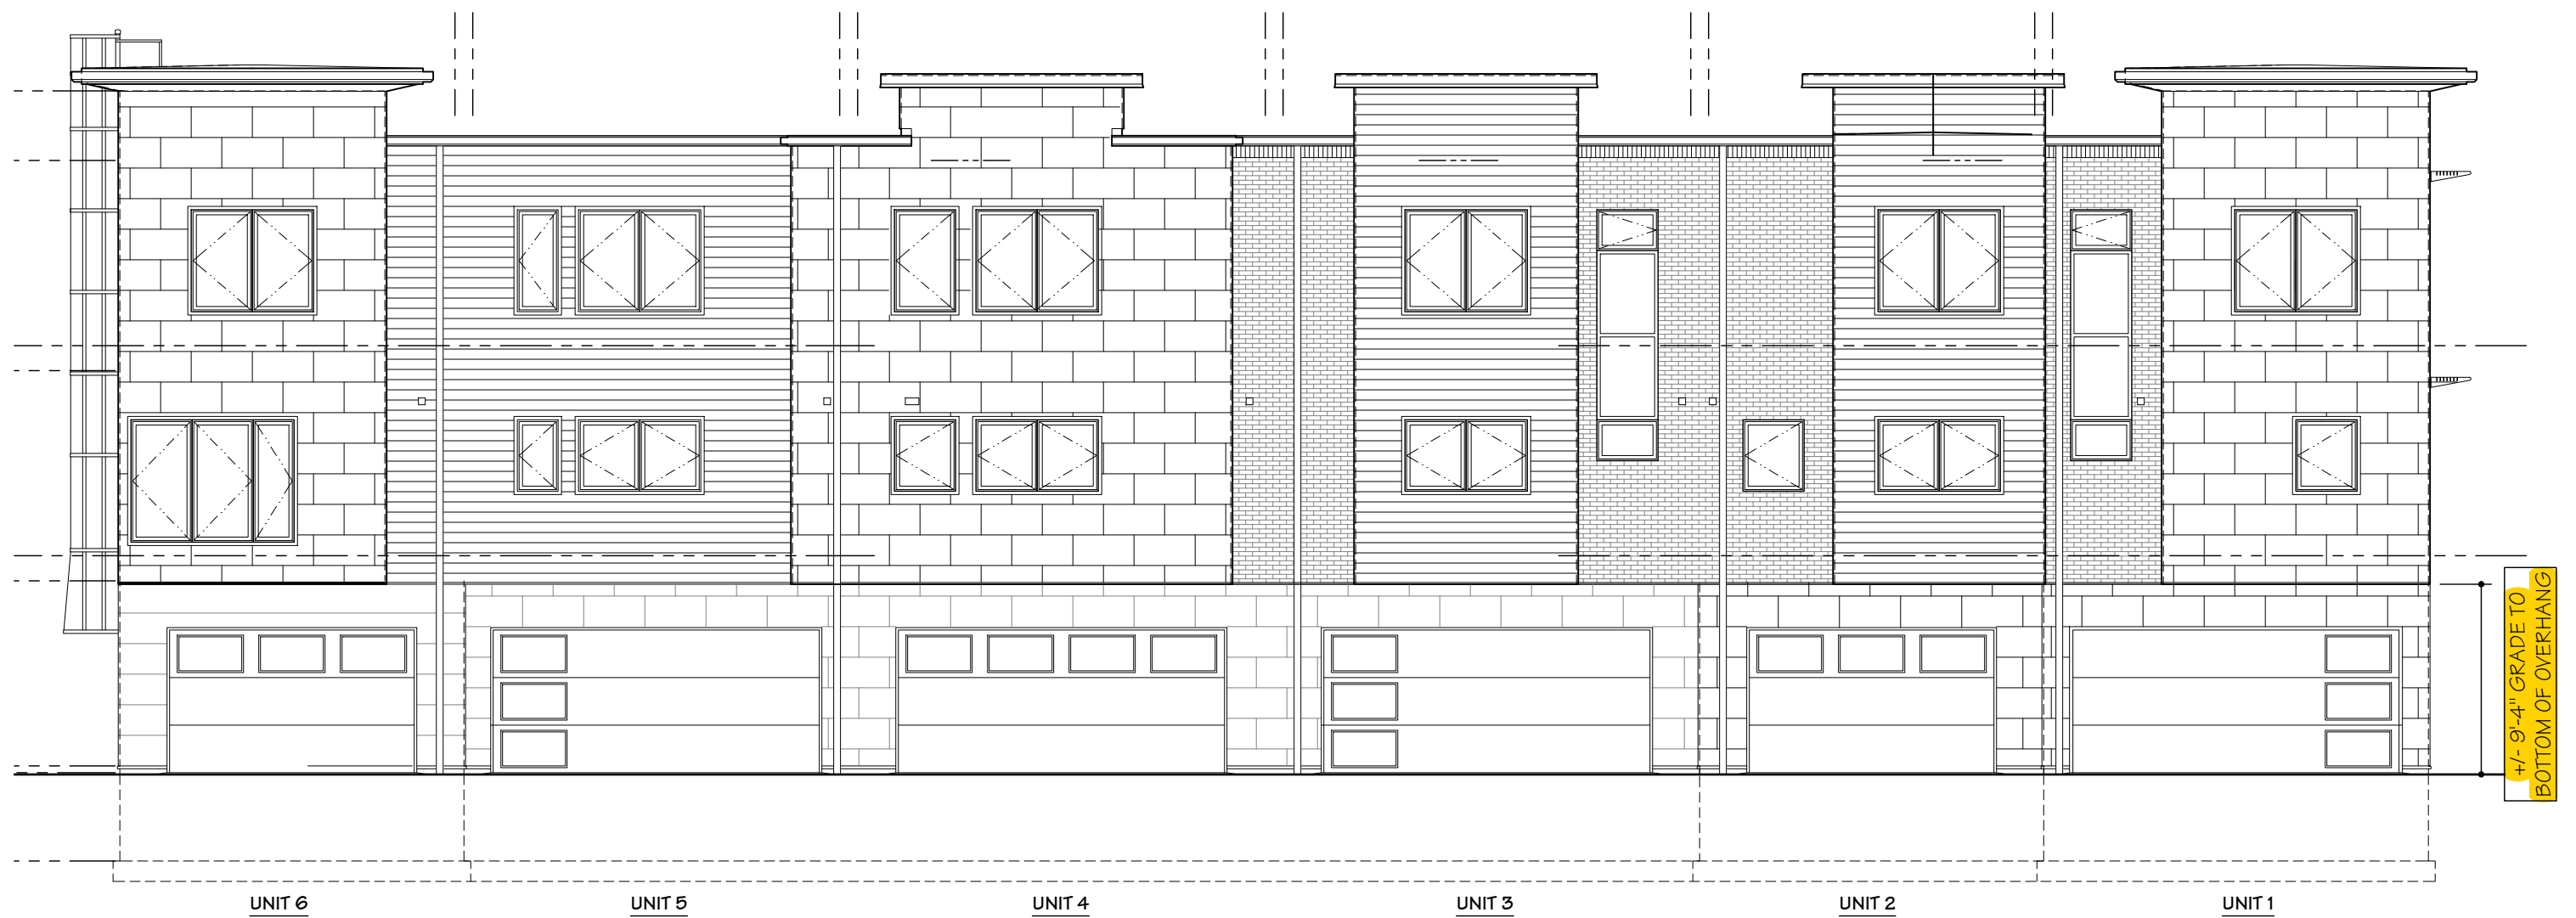

# Left (West) Elevation

1/8" = 1'-0"



# Right (East) Elevation

1/8" = 1'-0"



