

LEGISLATIVE SUMMARY
Mayor's Office of Capital Projects
Division of Engineering and Construction

The Medical Center Company to encroach into the public right-of-ways of Circle Drive, Adelbert Road and Murray Hill by installing, using, and maintaining electrical service and steam power.

Ordinance Number: 758-2022

Description: Authorizing the Director of Capital Projects to issue a permit to The Medical Center Company to encroach into the public right-of-ways of Circle Drive, Adelbert Road and Murray Hill by installing, using, and maintaining electrical service and steam power.

Purpose The underground electrical service and steam power is for the new residential dorms that Case Western Reserve University is building.

A consent form acknowledging approval of this request will be forthcoming from the Council Members

Ward: Ward 6 Council Member Blaine A. Griffin

CONSENT TO INTRODUCE LEGISLATION
BY REQUEST

I hereby consent to introduction of legislation in my name by request for the following:

An Emergency Ordinance


Authorizing the Director of the Mayor's Office of Capital Projects to issue a permit to The Medical Center Company to encroach into the public right-of-ways of Circle Drive, Adelbert Road and Murray Hill by installing, using, and maintaining electrical service and steam power.

8/4/22
Dated:

Blaine A. Griffin
The Honorable Blaine A. Griffin
Councilmember – Ward 6

PROPOSED ENCROACHMENTS

Cuyahoga County GIS Viewer

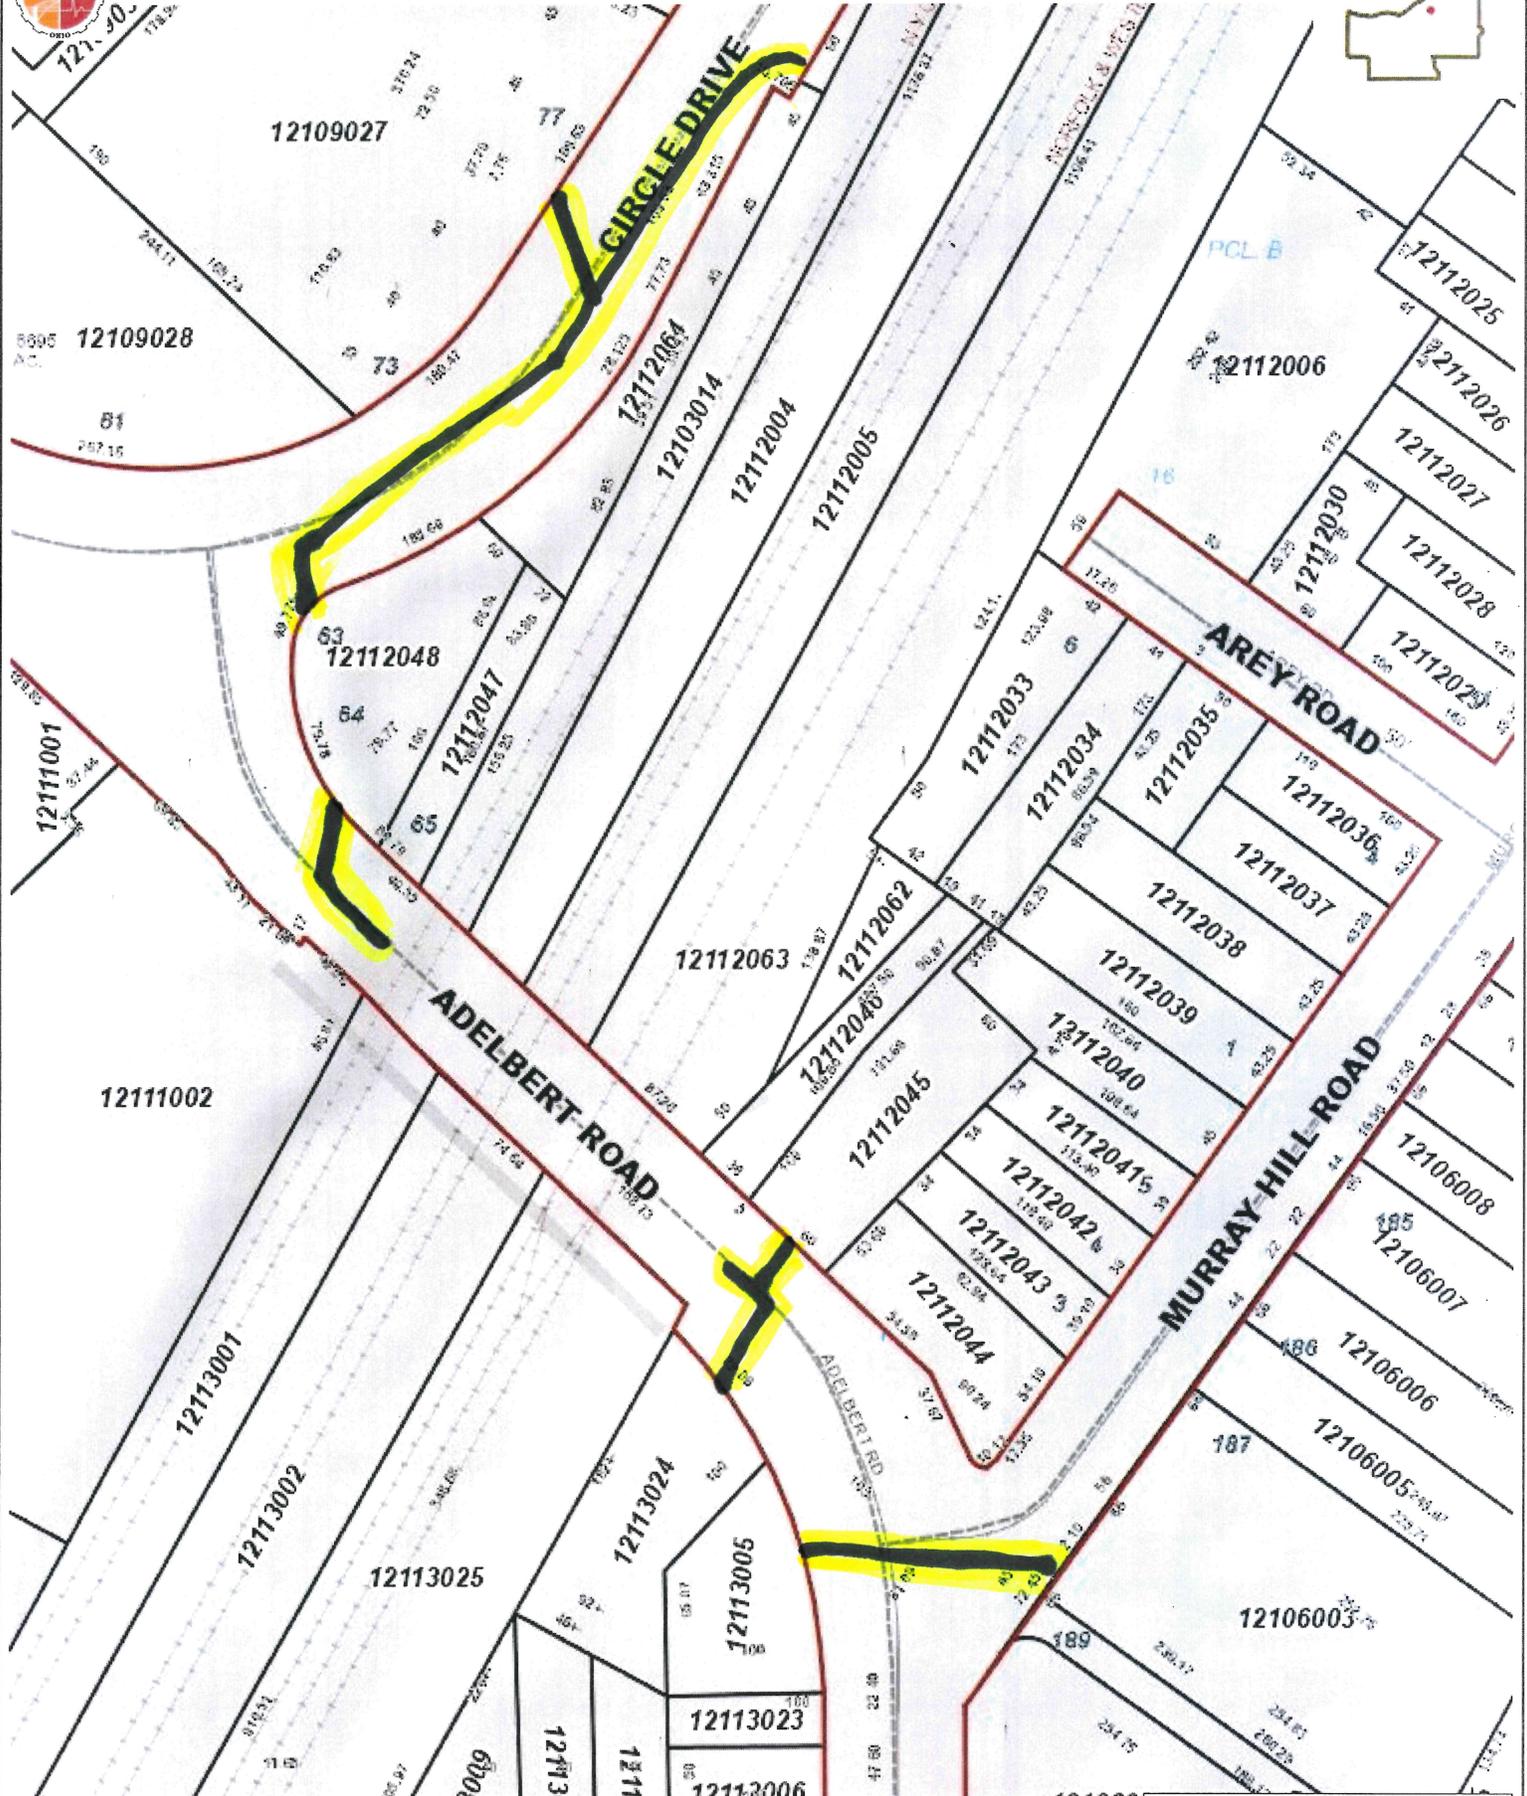

1:1,200

This map is a user generated static output from an Internet mapping site and is for reference only. Data layers that appear on this map may or may not be accurate, current, or otherwise reliable.

THIS MAP IS NOT TO BE USED FOR NAVIGATION

Cuyahoga County
Enterprise GIS
PUTTING CUYAHOGA COUNTY ON THE MAP

July 01, 2022

City of Cleveland
Division of Engineering and Construction
601 Lakeside Avenue
Room 518
Cleveland, Ohio 44114-1067

Attention: Eric Westfall, Action Survey Section Chief:

Re: The Medical Center Company
Electric and Steam Lines to New Case Western Reserve Dorms
Encroachment Permit Application

Dear Mr. Westfall:

The Medical Center Company is proposing to provide electrical service and steam power to new residential dorms that Case Western Reserve University is building at the intersection of Adelbert Road and Murray Hill Road. To extend these utilities from our power plant, they will need to be installed within the City's Public right-of-way. We have prepared a survey of the encroachments within the public street's right-of-ways and associated legal descriptions, both of which are attached. With the attached information and this letter, we are requesting that the right-of-way encroachment approval process begin. We understand that this process includes legislation through city council and approval by the Mayor. I will be the authorized signee for The Medical Center Company during this process.

Thank you and please let me know if you need additional information to begin this encroachment process. We look forward to a timely process.

Sincerely,



M. C. King
President & CEO
Medical Center Company

Cc: SBM

CORPORATE MEMBERS

UNIVERSITY HOSPITALS OF CLEVELAND
CASE WESTERN RESERVE UNIVERSITY
THE CLEVELAND MUSEUM OF ART
THE CHURCH OF THE COVENANT
THE MUSICAL ARTS ASSOCIATION

THE CLEVELAND BOTANICAL GARDEN
THE CLEVELAND HEARING & SPEECH CENTER
THE CLEVELAND MEDICAL LIBRARY ASSN.
THE CLEVELAND INSTITUTE OF ART