



TIGER TRAILS


FEBRUARY 2018 UPDATE

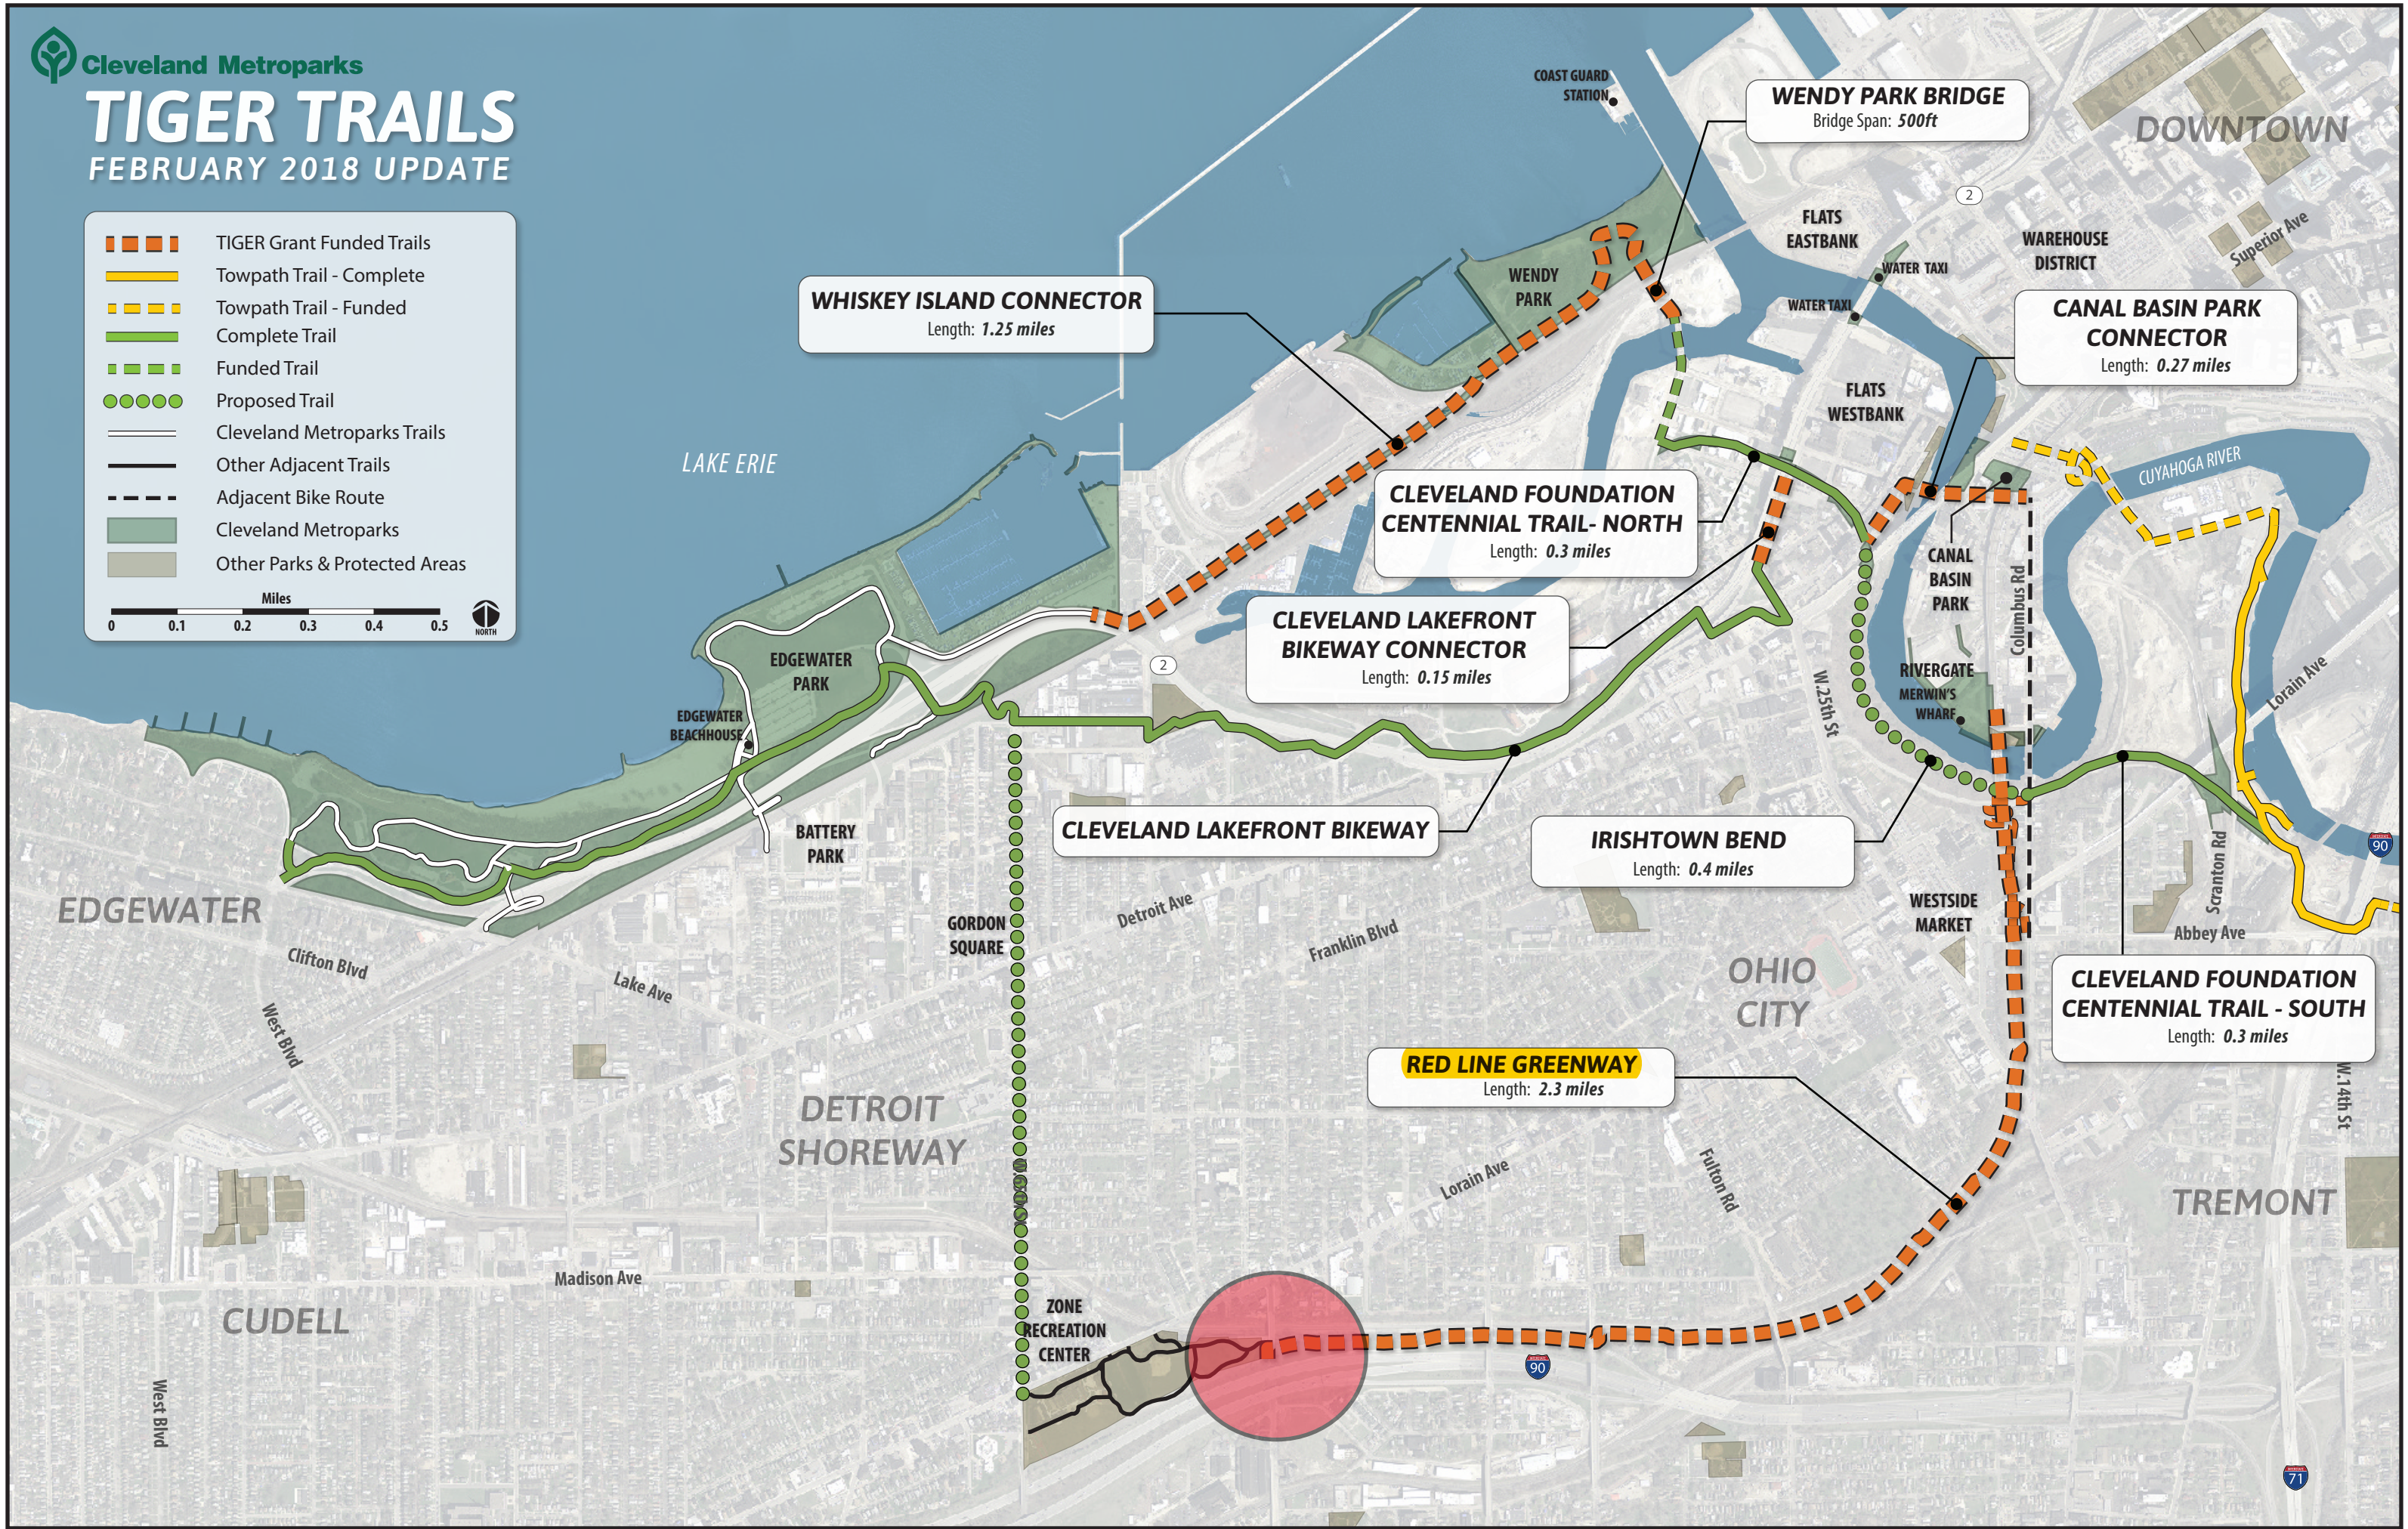

Red Line Greenway - City of Cleveland Easement

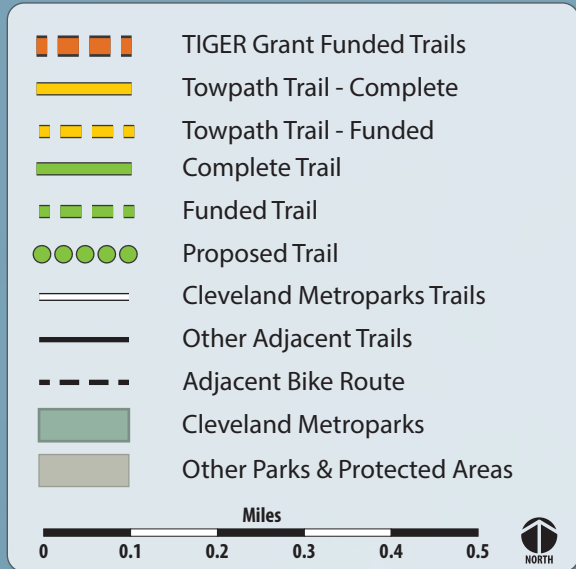

...:\Sheets\104804_GP001.dgn 12/13/2018 11:27:49 AM Gregory.Hertler

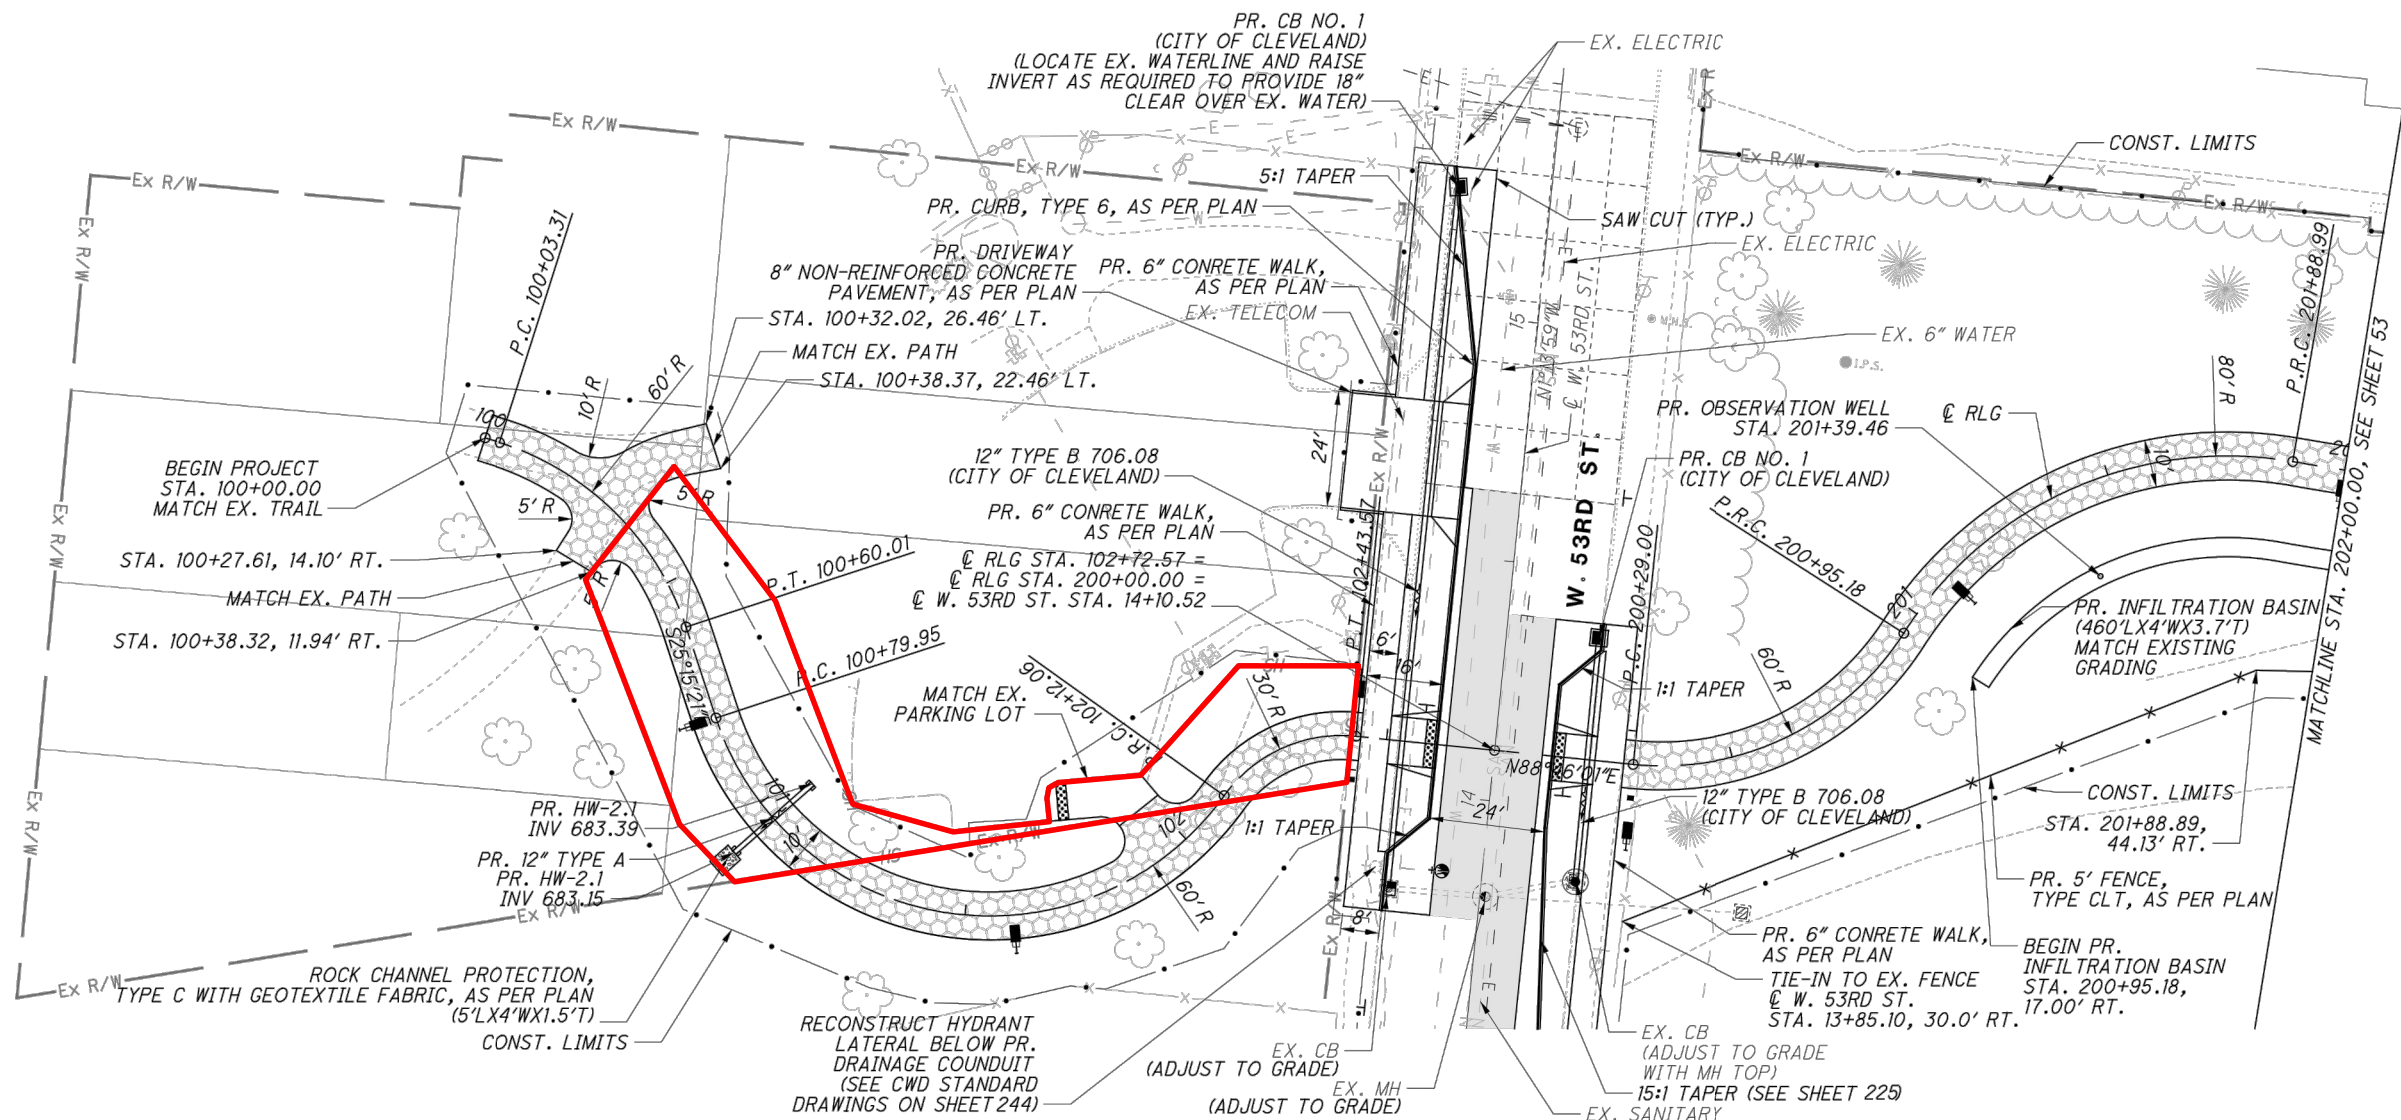

NOTE:

FOR REMOVALS, SEE SITE PREPARATION AND DEMO PLANS

FOR INTERSECTION DETAIL, SEE SHEET 225

FOR INFILTRATION BASIN DETAIL, SEE SHEET 233

FOR OTHER SYMBOLS, SEE LEGEND SHEET 17

PR. PAVEMENT RESURFACING

PR. TRAIL PAVEMENT



0 10 20
HORIZONTAL SCALE IN FEET

CALCULATED JTH
CHECKED DAB

PLAN AND PROFILE - TRAIL
BEGIN TO STA. 202+00.00

RED LINE
GREENWAY

52
345

