


CHURCH STREET



WEST 25th STREET

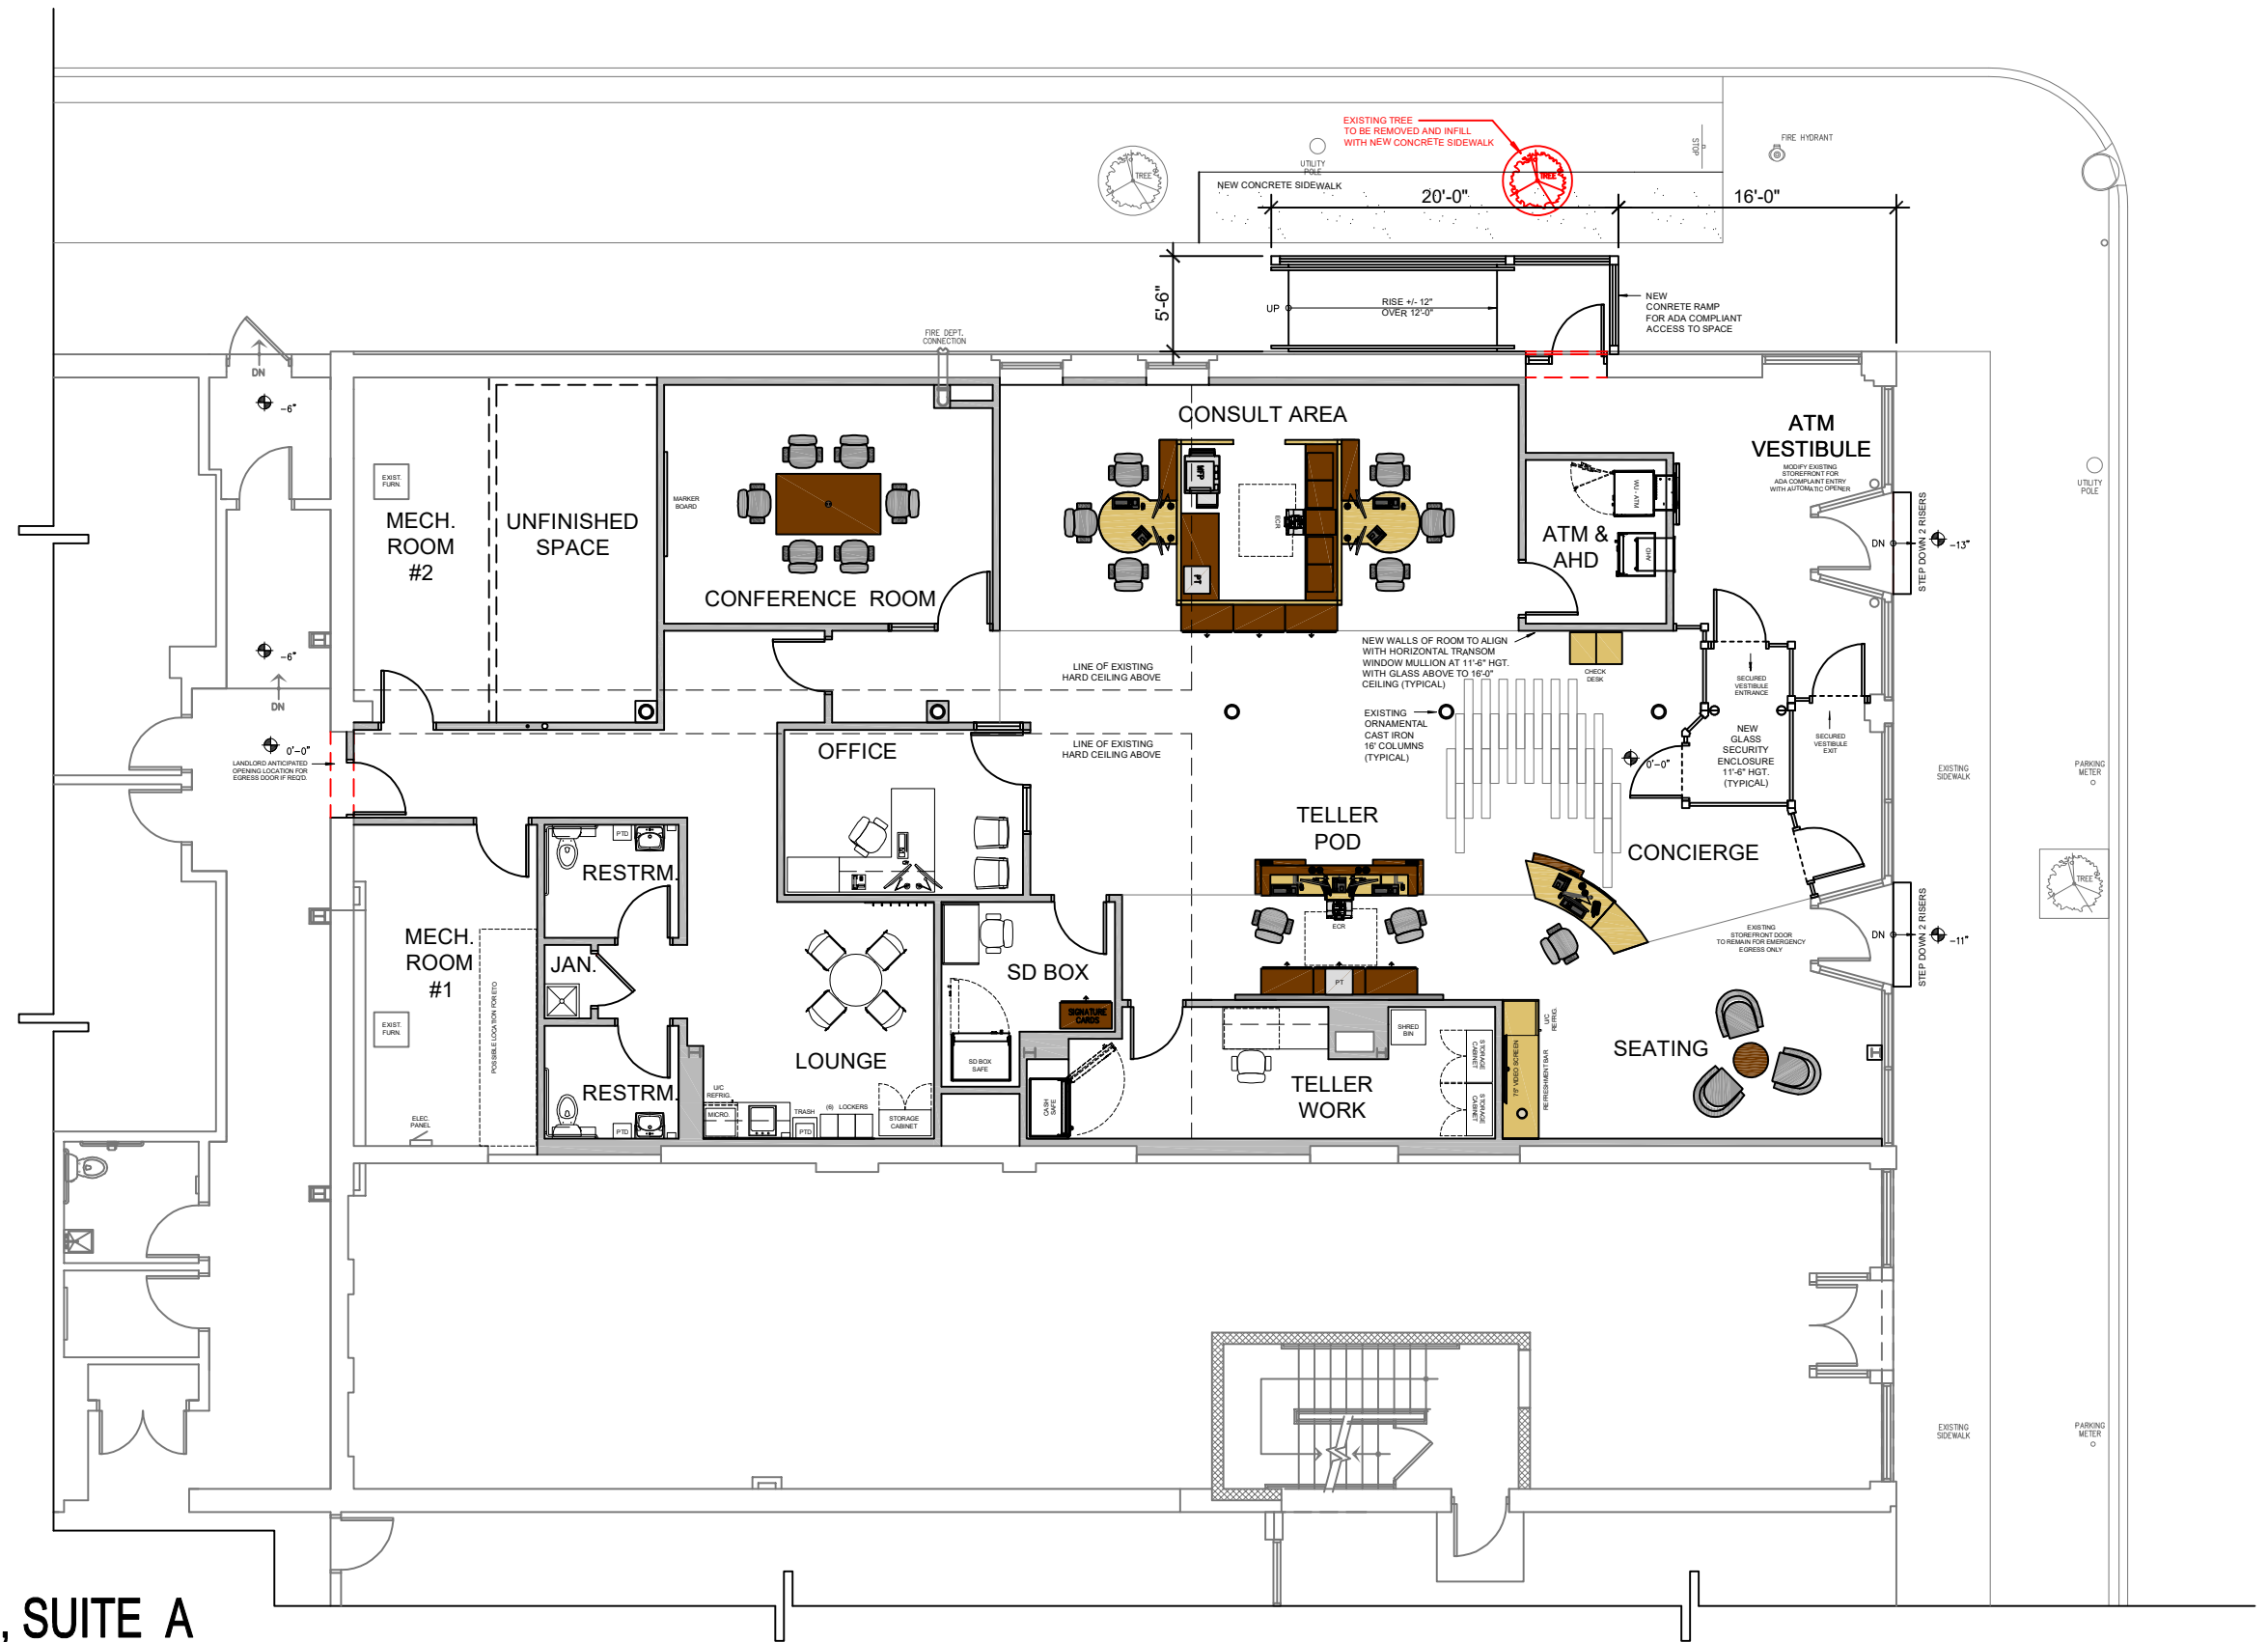

PROPOSED

WEST 25th LOFTS  
1500 WEST 25th STREET, SUITE A  
CLEVELAND, OH 44115

MAY 28, 2019