



PROPOSED VACATION OF A PORTION OF LYNN CT.

SITUATED IN THE CITY OF CLEVELAND, COUNTY OF CUYAHOGA AND STATE OF OHIO AND KNOWN AS BEING PART OF SUBLOT NO. 6, IN THE WILLIAM DAHM SUBDIVISION, OF PART ORIGINAL ROCKPORT TOWNSHIP SECTION 12, AS SHOWN BY THE RECORDED PLAT IN VOLUME 66 OF MAPS, PAGE 2 OF CUYAHOGA COUNTY RECORDS.

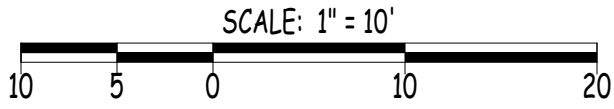

DATE: SEPT. 02, 2020

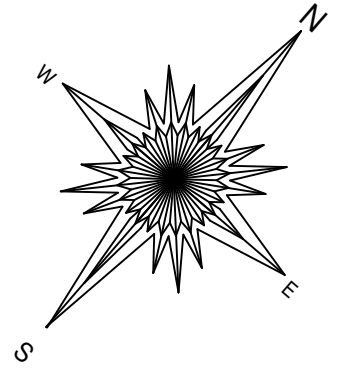


LYNN COURT N.W. 25'
 (FORMERLY ROCKPORT AVE., NAME CHANGED BY ORD. NO. 3035-78, PASSED: 04/02/1979)

PROPOSED VACATION
 (AREA: 450 Sq.Ft., 0.0103 Acres)

P.P.N.: 025-22-086
 MICHAEL A. BIRO &
 REBECCA T. LISKAY
 A.F.N.: 201408220339

S/L - 6

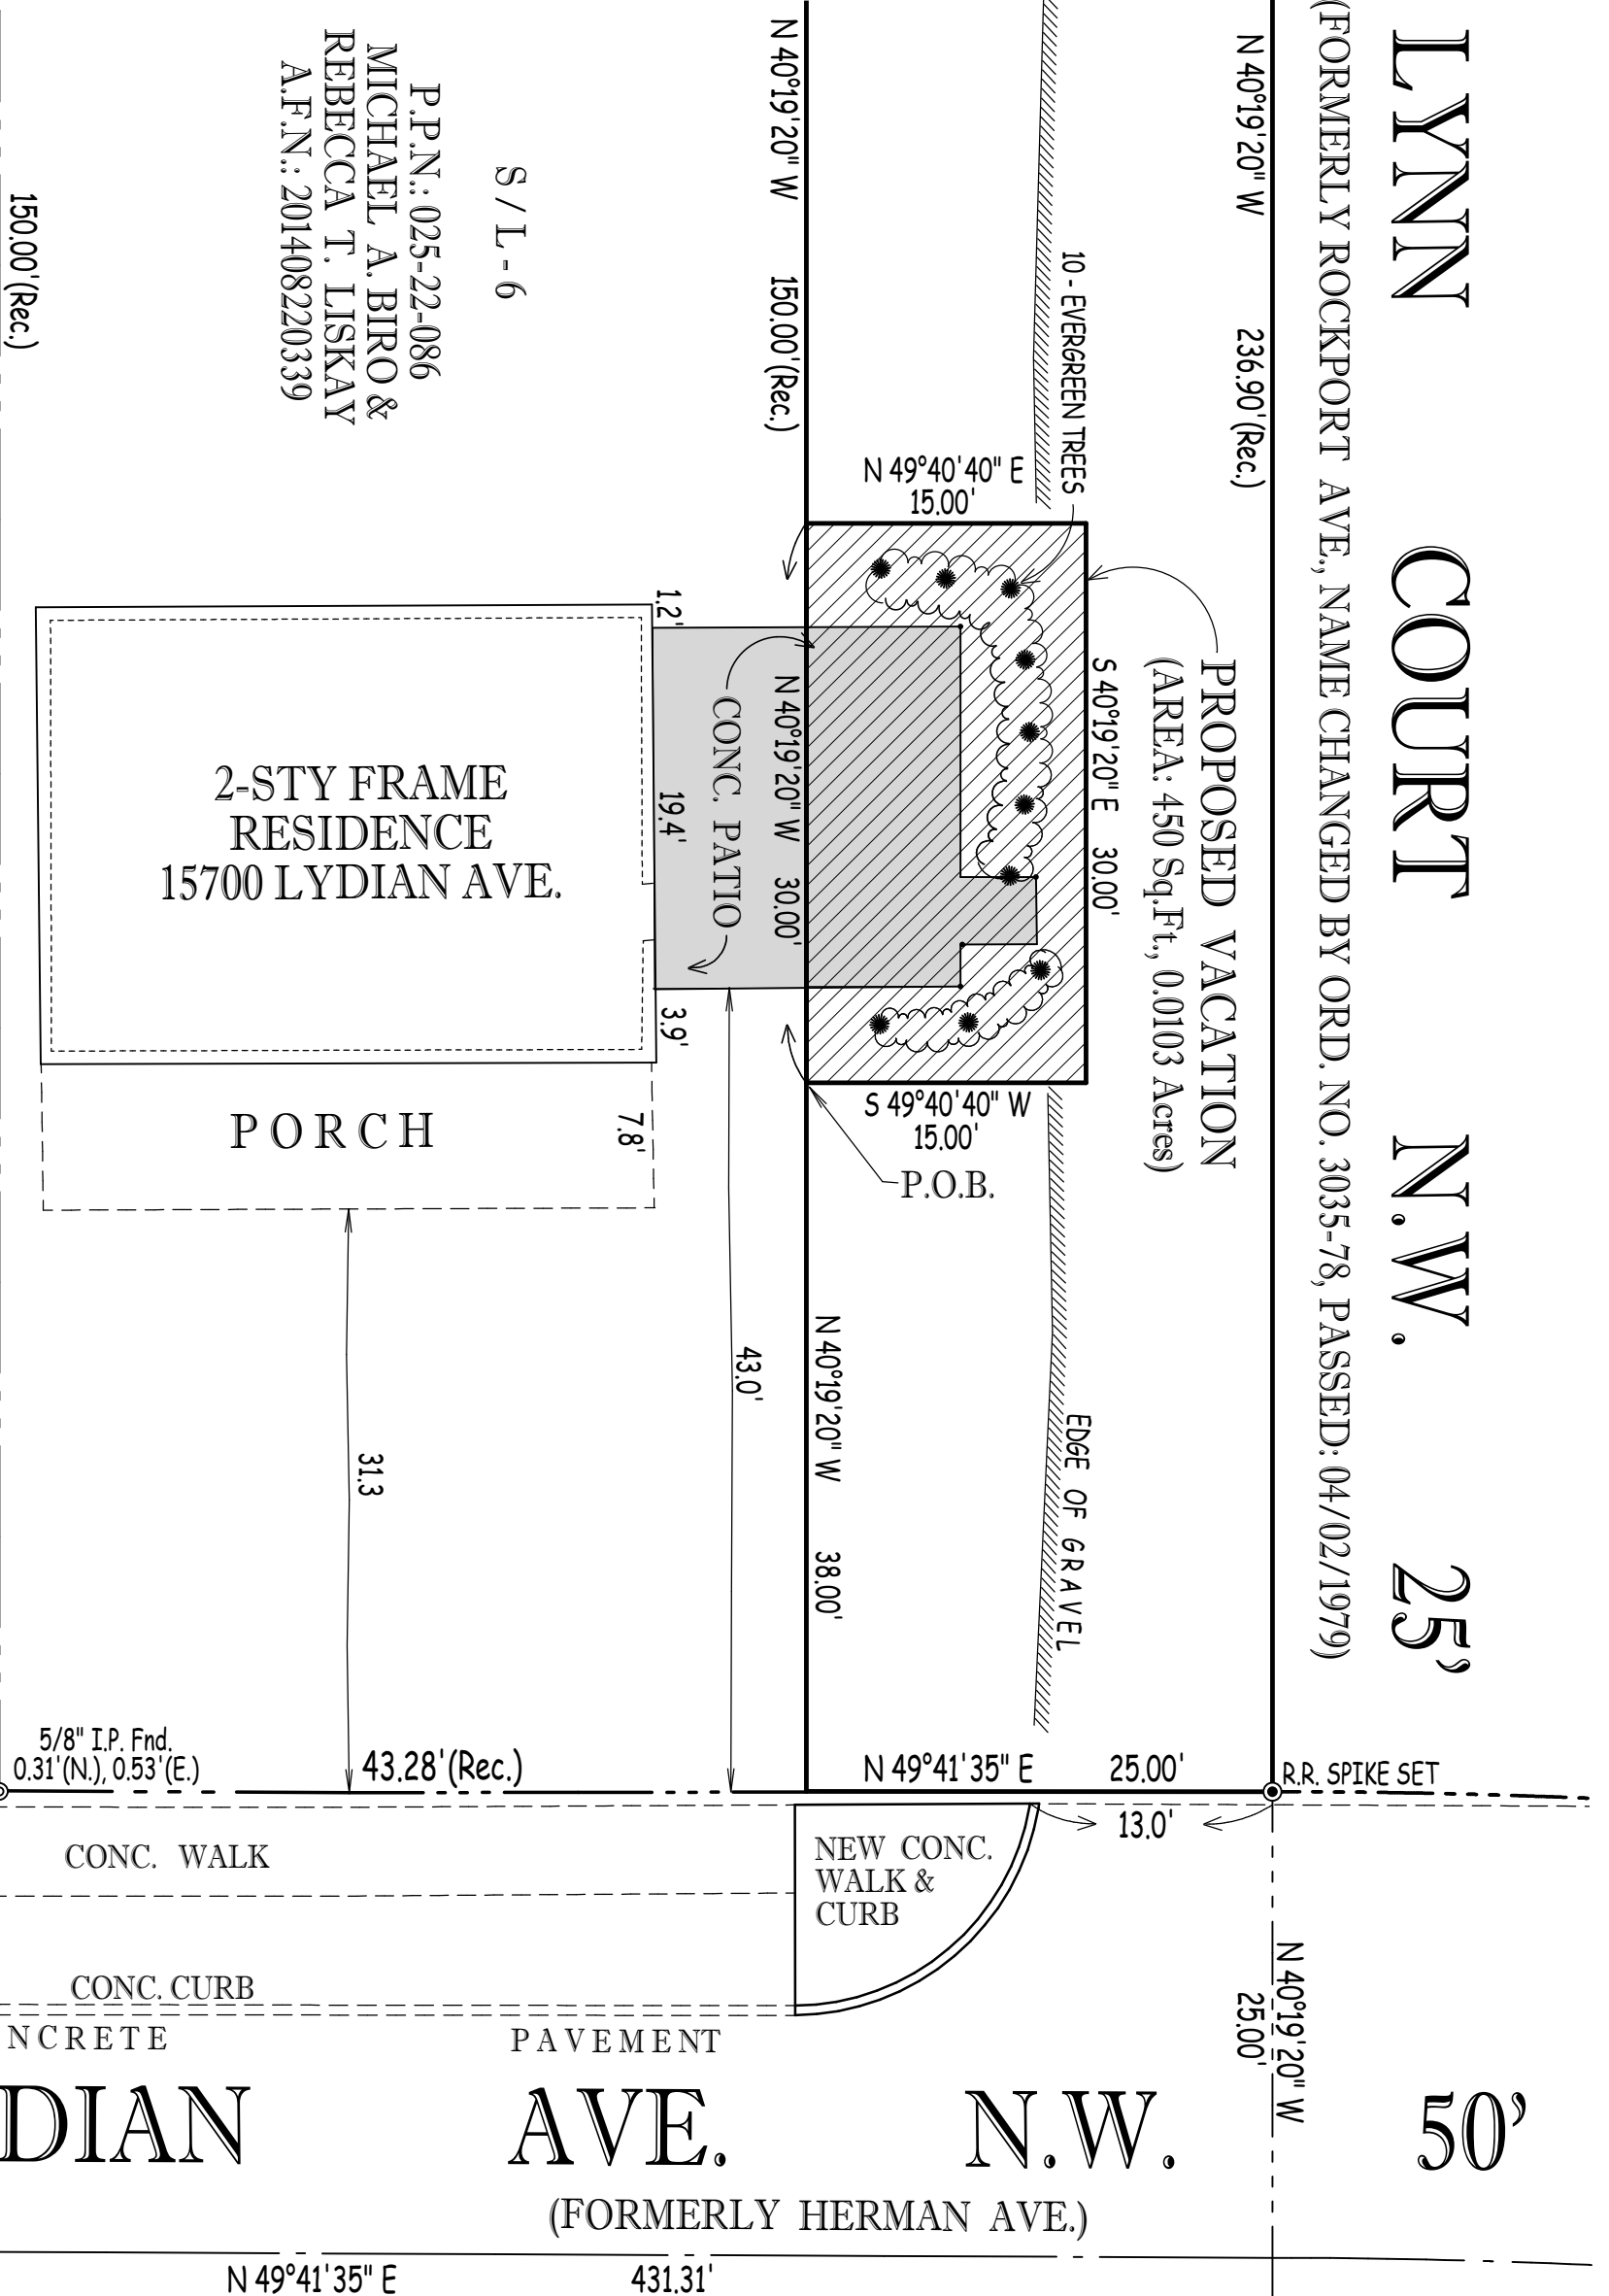

LYDIAN

AVE.

N.W.

50'

(FORMERLY HERMAN AVE.)