


# HARDSCAPES

## PROSPECT AVENUE

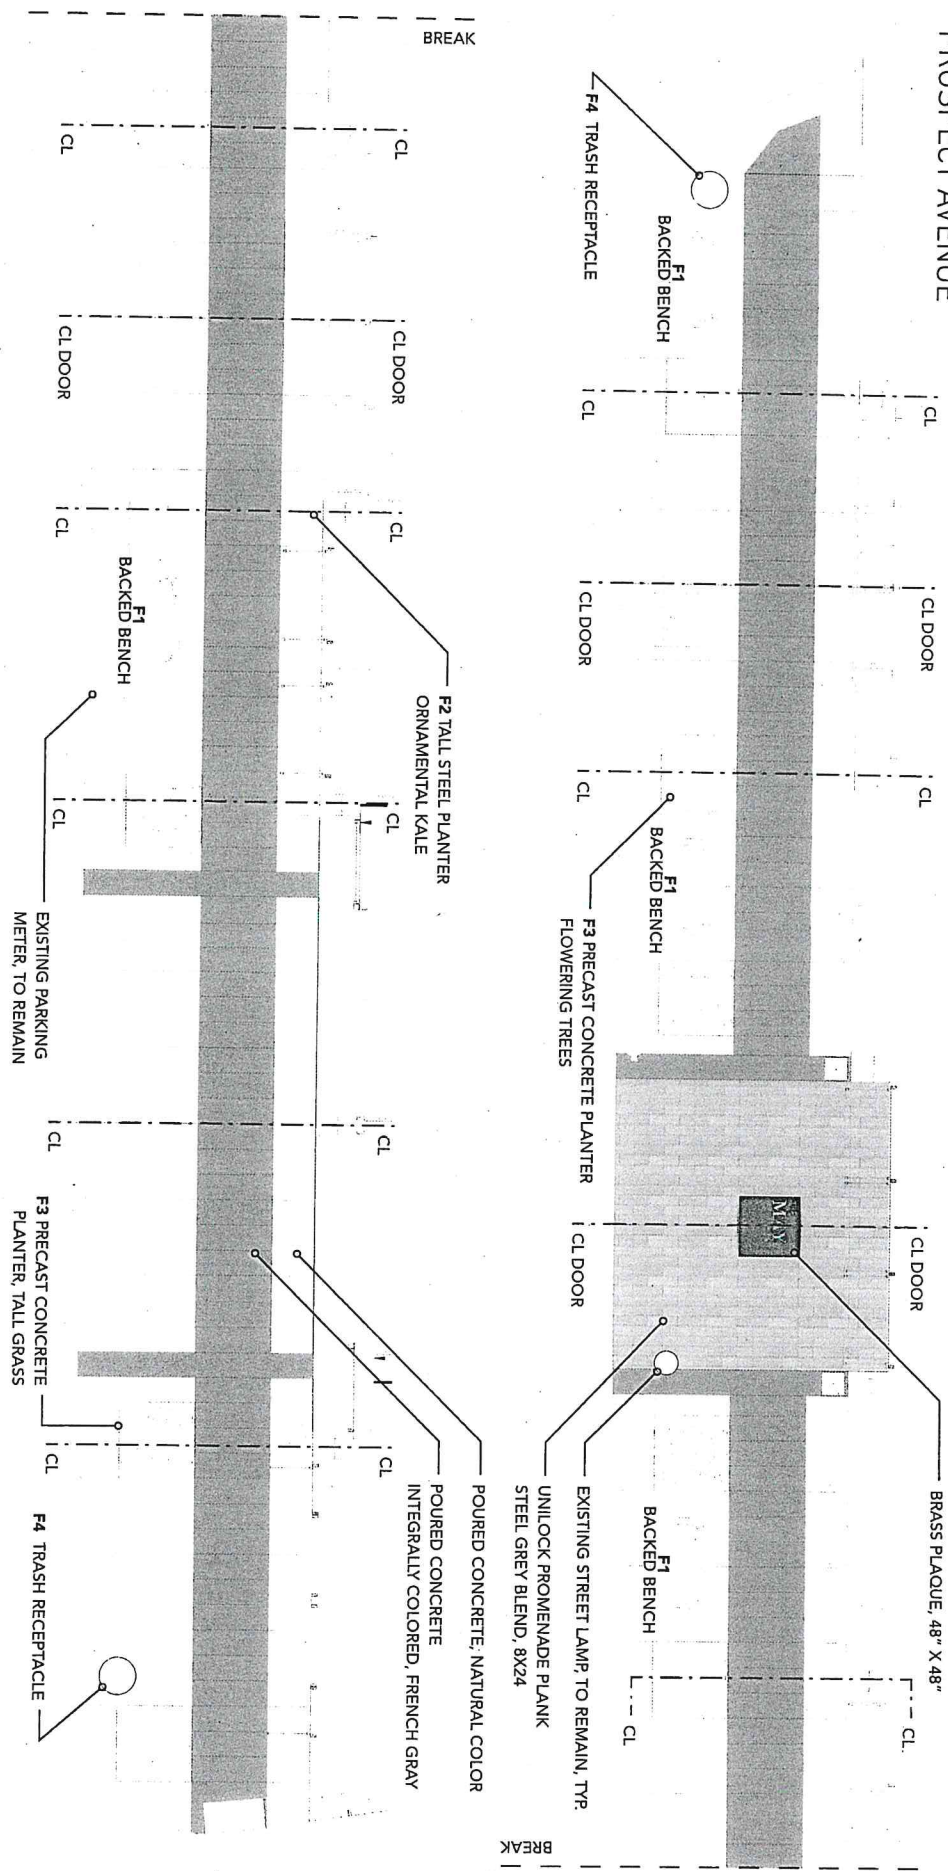


**BEDROCK**  
— DETROIT —



**GEIS**  
COMPANIES

MAY COMPANY BUILDING REDEVELOPMENT

200 EUCLID AVE. CLEVELAND, OH

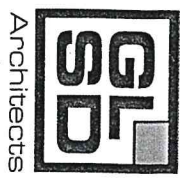

GSL  
Architects