


- LIGHTED SIGNAGE
- HULLET LIFT EQUIPMENT
- HULLET BLINDS
- CORTEN CLADDING
- WOOD SIDING
- CORTEN PLANTER
- EXISTING CORNICE PROJECTION
- EXISTING BRICK WALL
- FLOOR PROJECTION IN A RIGHT OF WAY
- CUSTOM MESH SCREEN OVER WINDOW
- NEW STORE FRONT
- CANOPY PROJECTION IN A RIGHT OF WAY

51'-2"      41'-0"      38'-10"      26'-0"      14'-0"      11'-7" HEIGHT OF PROJECTION      11'-7"      39'-8"

Elevation 1/8" = 1'-0"

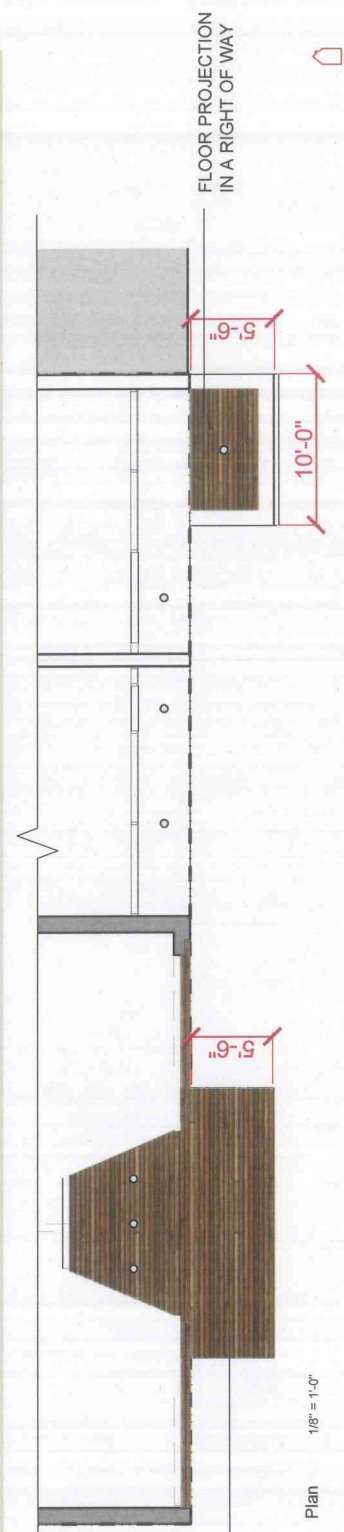

CANOPY PROJECTION IN A RIGHT OF WAY

FLOOR PROJECTION IN A RIGHT OF WAY

Plan 1/8" = 1'-0"

East Side Elevation Sketch

