


# Garfield Park Reservation


**Broadway Avenue Bridge**



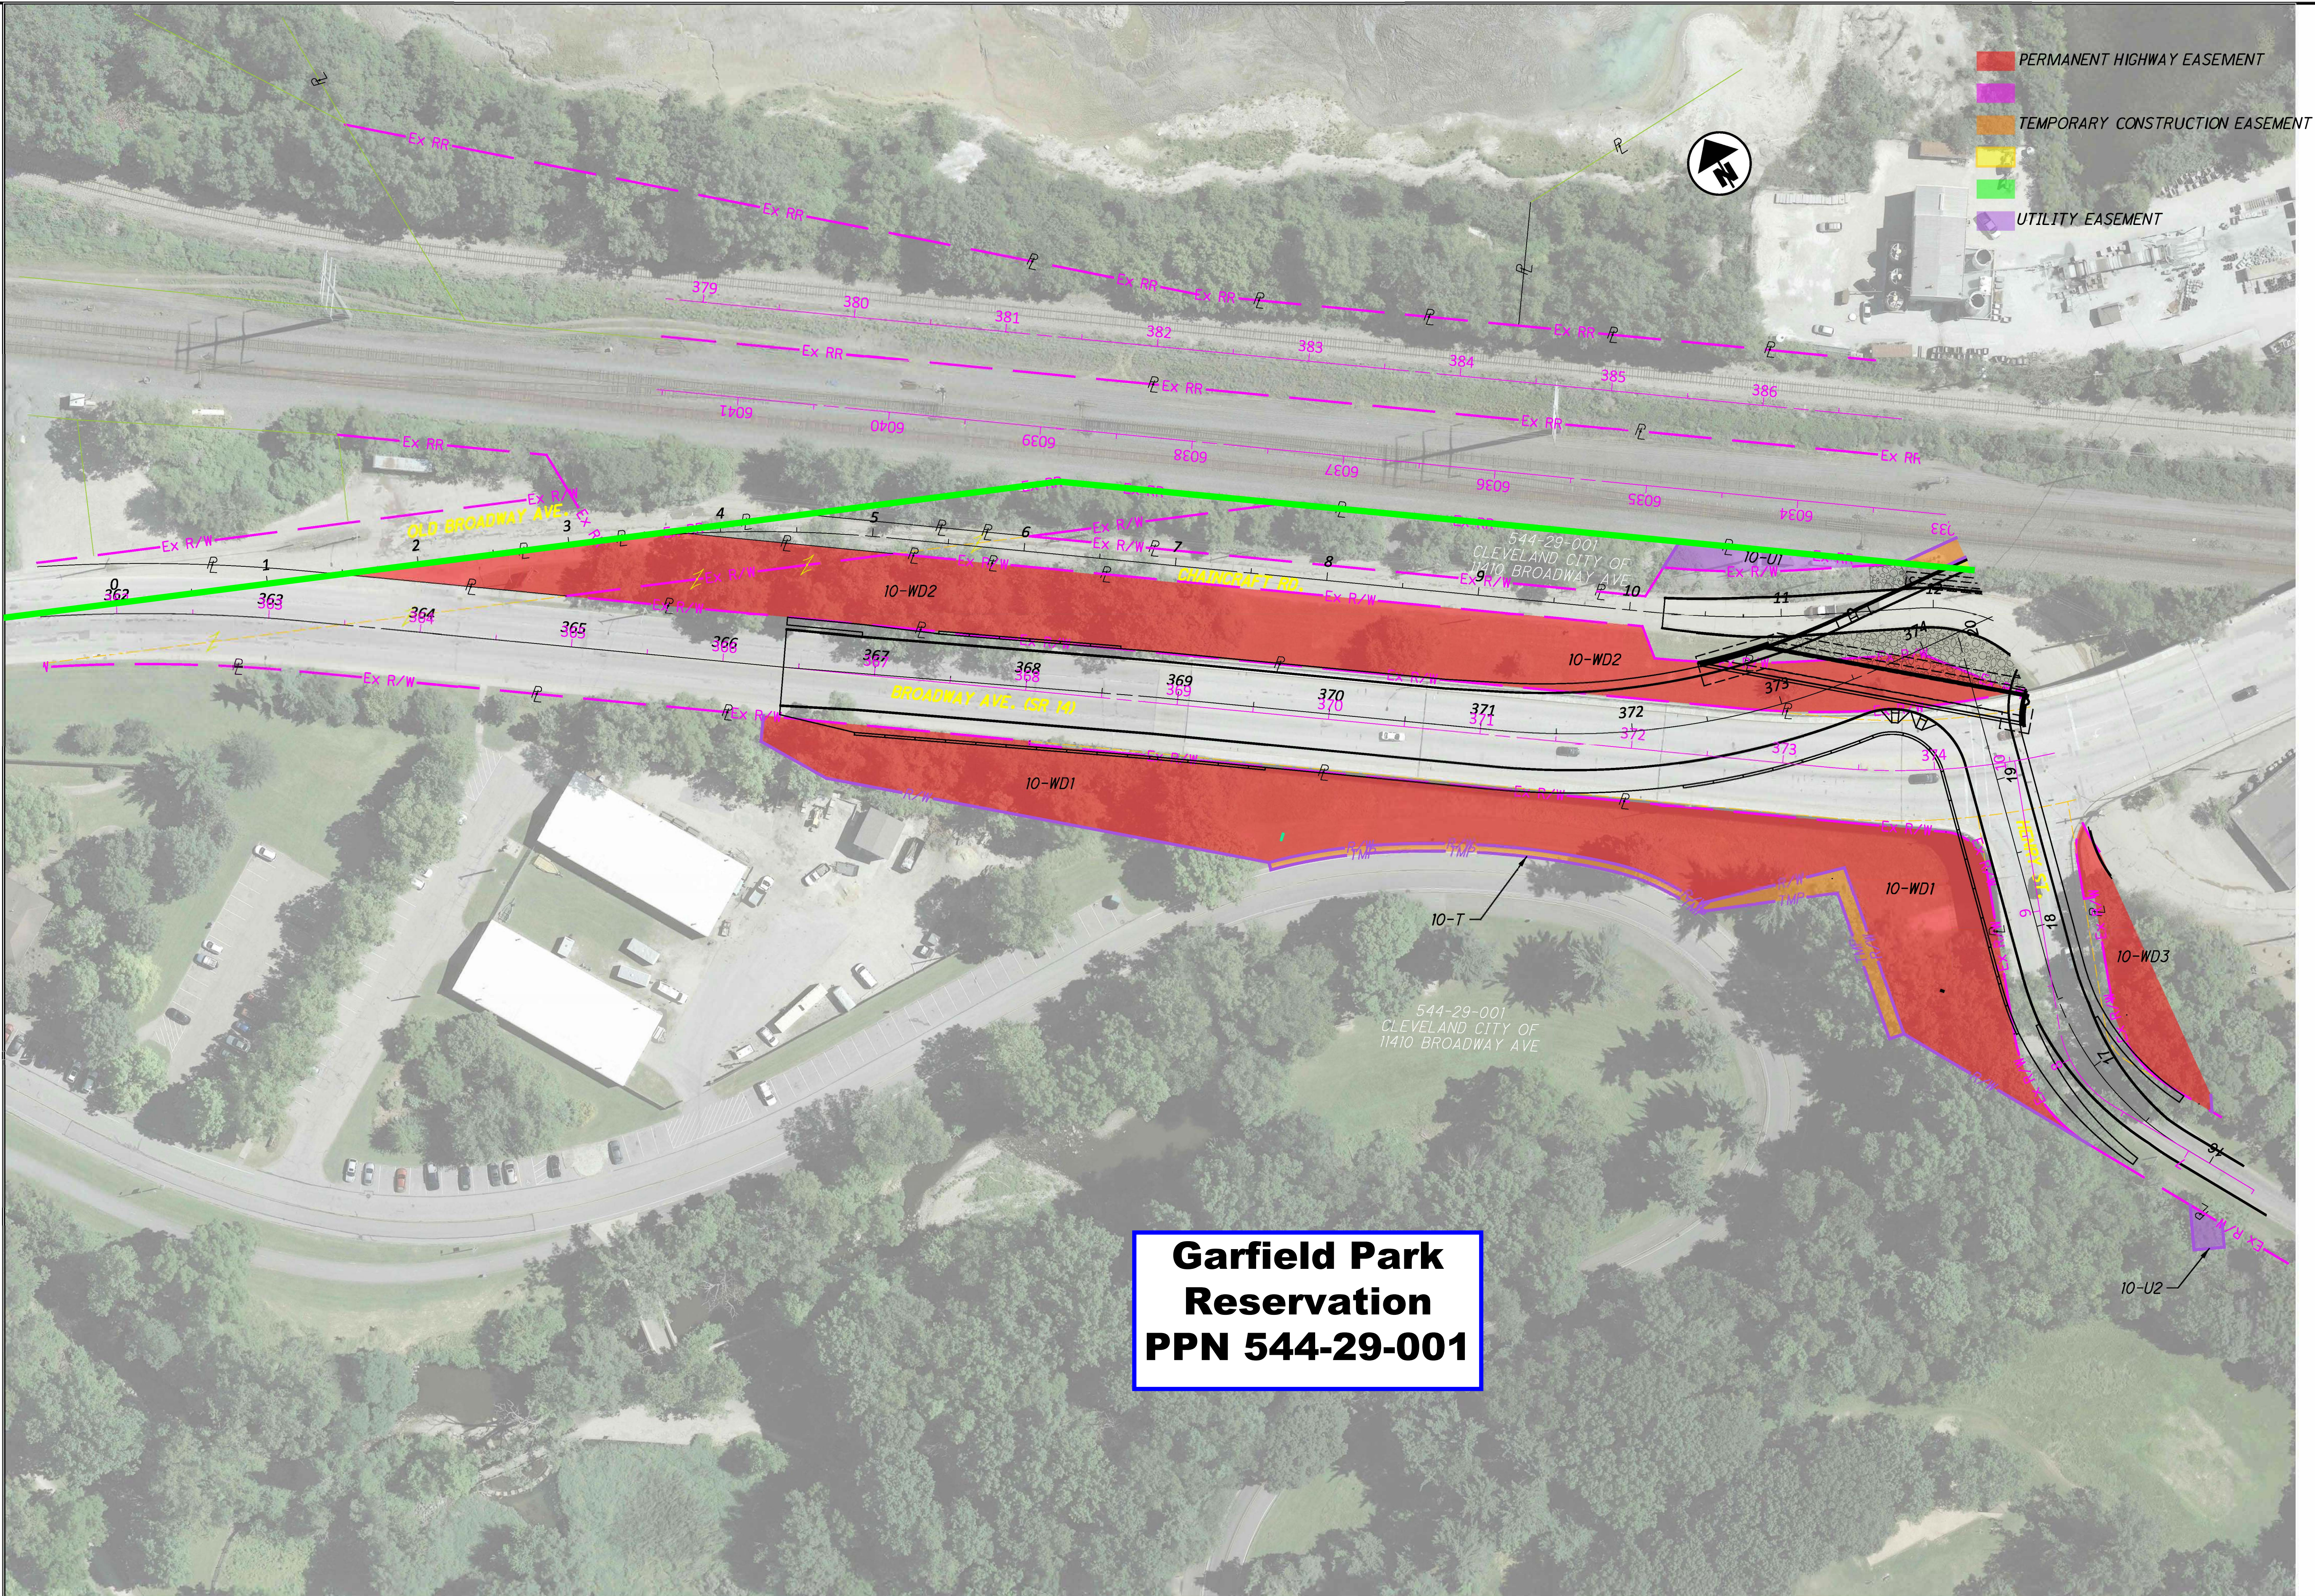

**Garfield Park  
Reservation  
PPN 544-29-001**

- PERMANENT HIGHWAY EASEMENT
- TEMPORARY CONSTRUCTION EASEMENT
- UTILITY EASEMENT

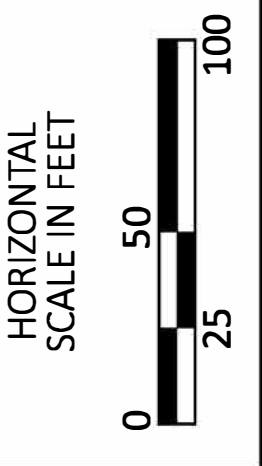

**CUY-14-06.93  
RIGHT-OF-WAY IMPACTS**

DESIGN AGENCY


**AECOM**  
564 White Pond Drive  
Akron, OH 44320  
(330) 836-9111  
www.aecom.com

DESIGNER  
SAW

REVIEWER  
JPV 08-22-23

PROJECT ID  
104132

SHEET	TOTAL
P.1	2

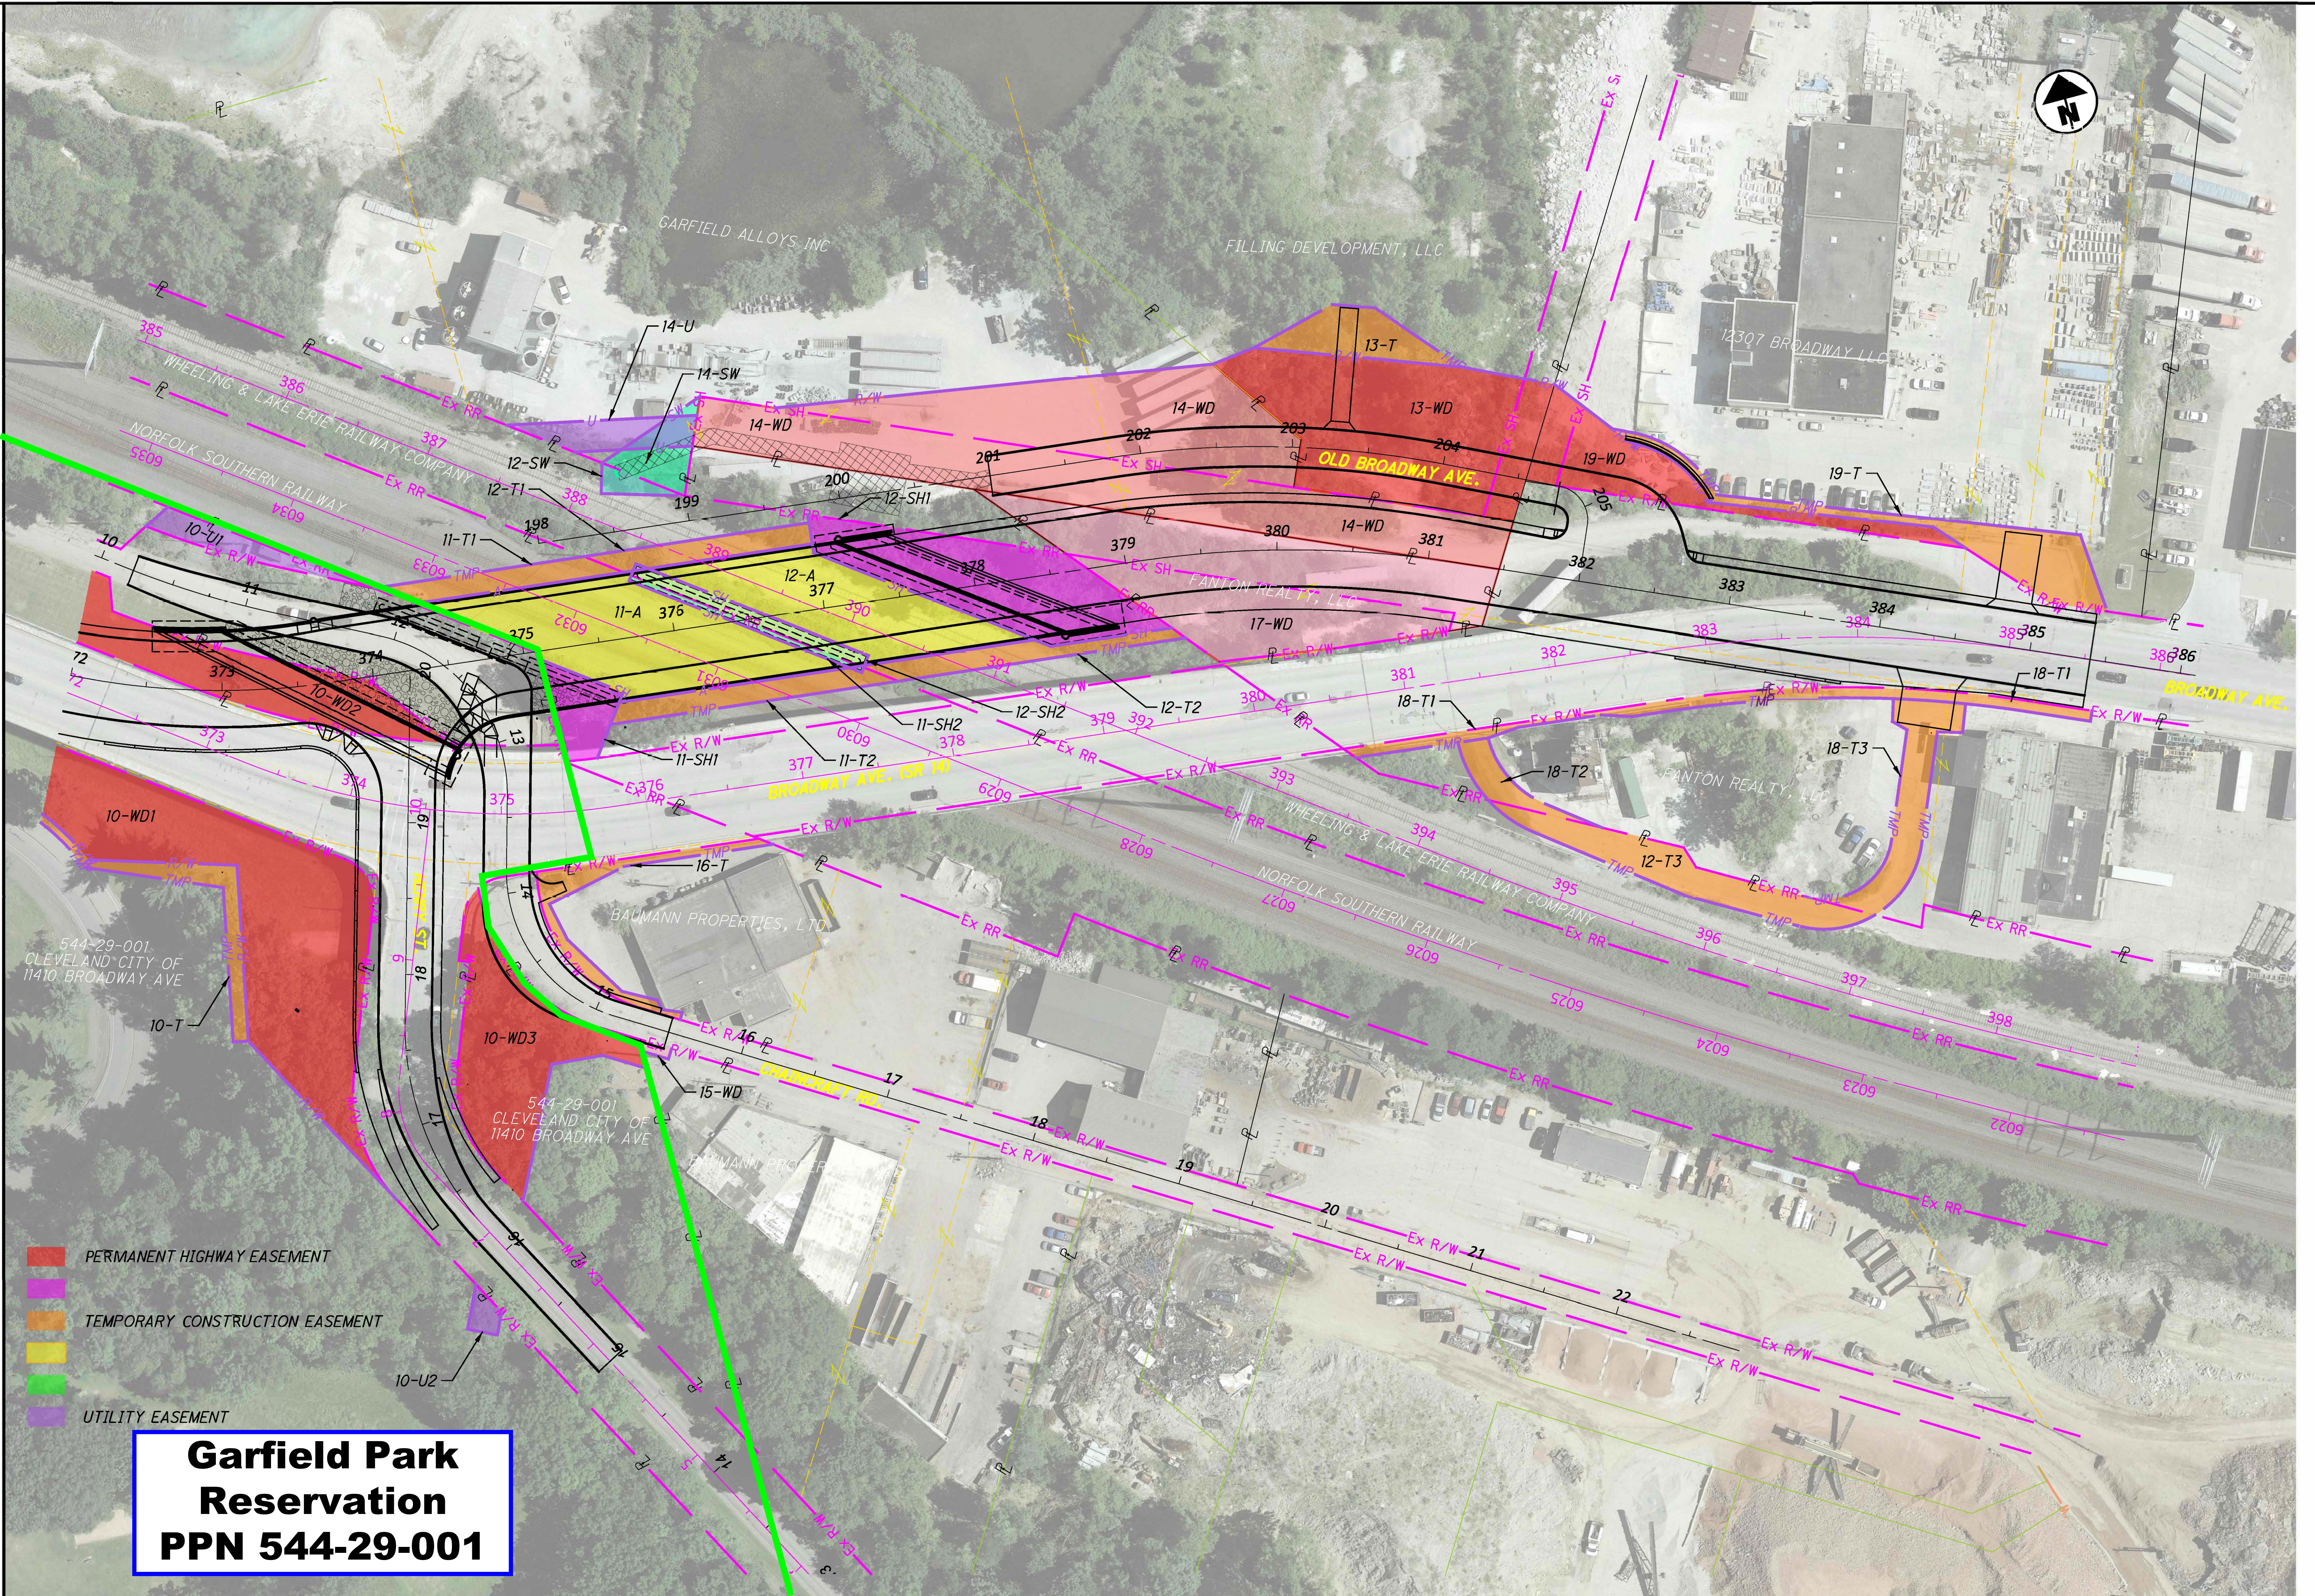

**Garfield Park  
Reservation  
PPN 544-29-001**

- PERMANENT HIGHWAY EASEMENT
- TEMPORARY CONSTRUCTION EASEMENT
- TEMPORARY CONSTRUCTION EASEMENT
- UTILITY EASEMENT

