


**Declaring the intent to vacate a portion of the 1st un-named alley (10.00 feet wide)
West of Bellaire Road and North of Guardian Boulevard.**

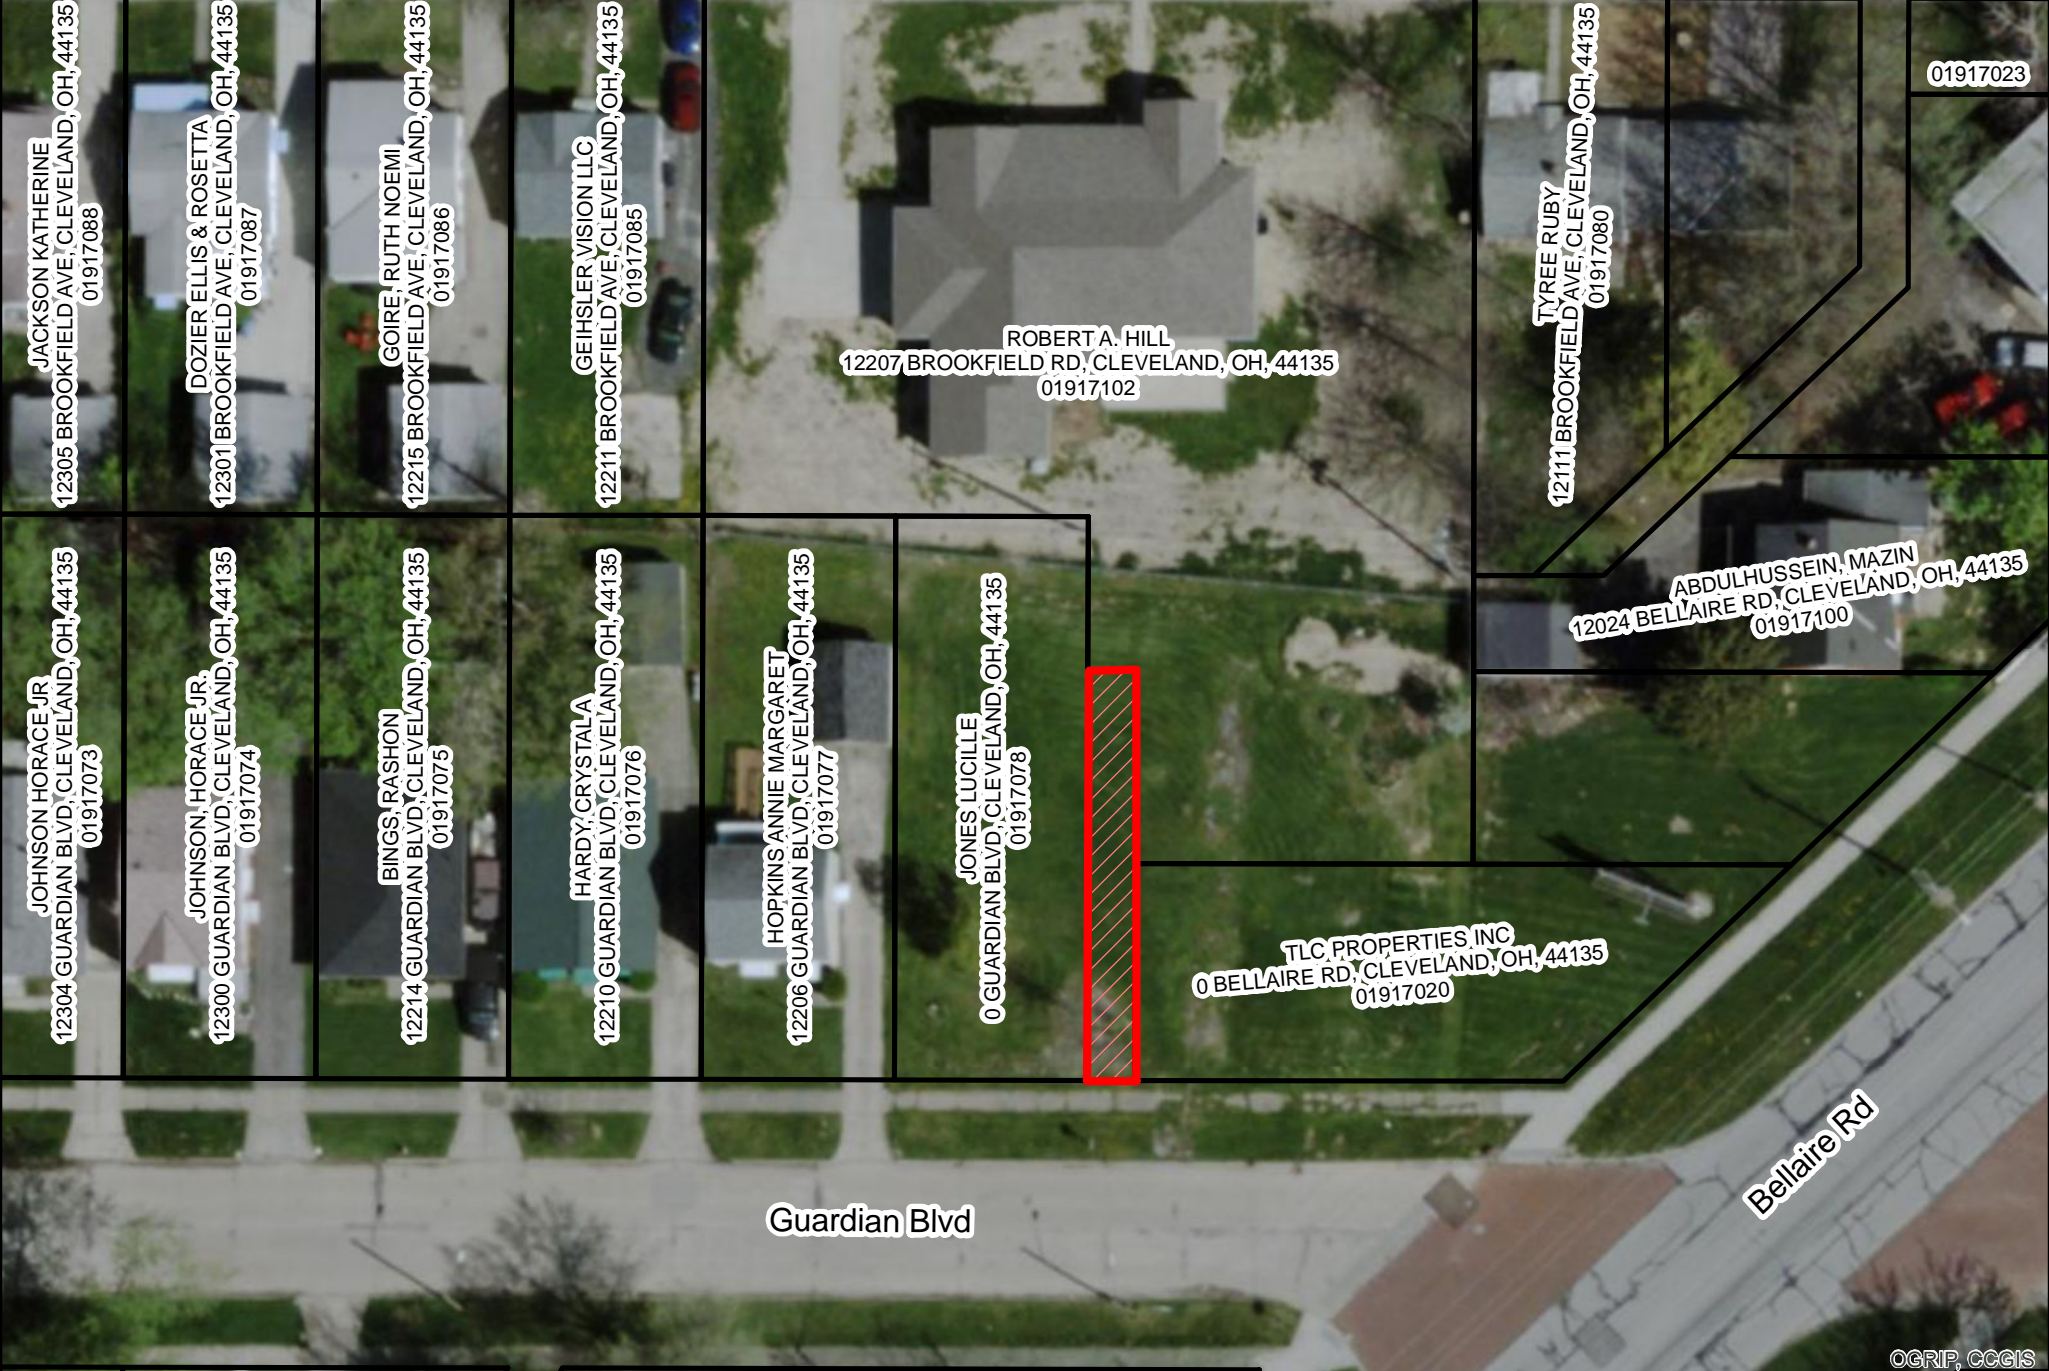

JACKSON KATHERINE
12305 BROOKFIELD AVE, CLEVELAND, OH, 44135
01917088

DOZIER ELLIS & ROSETTA
12301 BROOKFIELD AVE, CLEVELAND, OH, 44135
01917087

GOIRE, RUTH NOEMI
12215 BROOKFIELD AVE, CLEVELAND, OH, 44135
01917086

GEIHLER, VISION LLC
12211 BROOKFIELD AVE, CLEVELAND, OH, 44135
01917085

ROBERT A. HILL
12207 BROOKFIELD RD, CLEVELAND, OH, 44135
01917102

TYREE RUBY
12111 BROOKFIELD AVE, CLEVELAND, OH, 44135
01917080

01917023

JOHNSON HORACE JR.
12304 GUARDIAN BLVD, CLEVELAND, OH, 44135
01917073

JOHNSON, HORACE JR.
12300 GUARDIAN BLVD, CLEVELAND, OH, 44135
01917074

BINGS, RASHON
12214 GUARDIAN BLVD, CLEVELAND, OH, 44135
01917075

HARDY, CRYSTALA
12210 GUARDIAN BLVD, CLEVELAND, OH, 44135
01917076

HOPKINS ANNIE MARGARET
12206 GUARDIAN BLVD, CLEVELAND, OH, 44135
01917077

JONES LUCILLE
0 GUARDIAN BLVD, CLEVELAND, OH, 44135
01917078



TLC PROPERTIES INC
0 BELLAIRE RD, CLEVELAND, OH, 44135
01917020

ABDULHUSSEIN, MAZIN
12024 BELLAIRE RD, CLEVELAND, OH, 44135
01917100

Guardian Blvd

Bellaire Rd