


**Declaring the intent to vacate a portion of the 1st un-named alley (10.00 feet wide)  
West of Bellaire Road and North of Guardian Boulevard.**

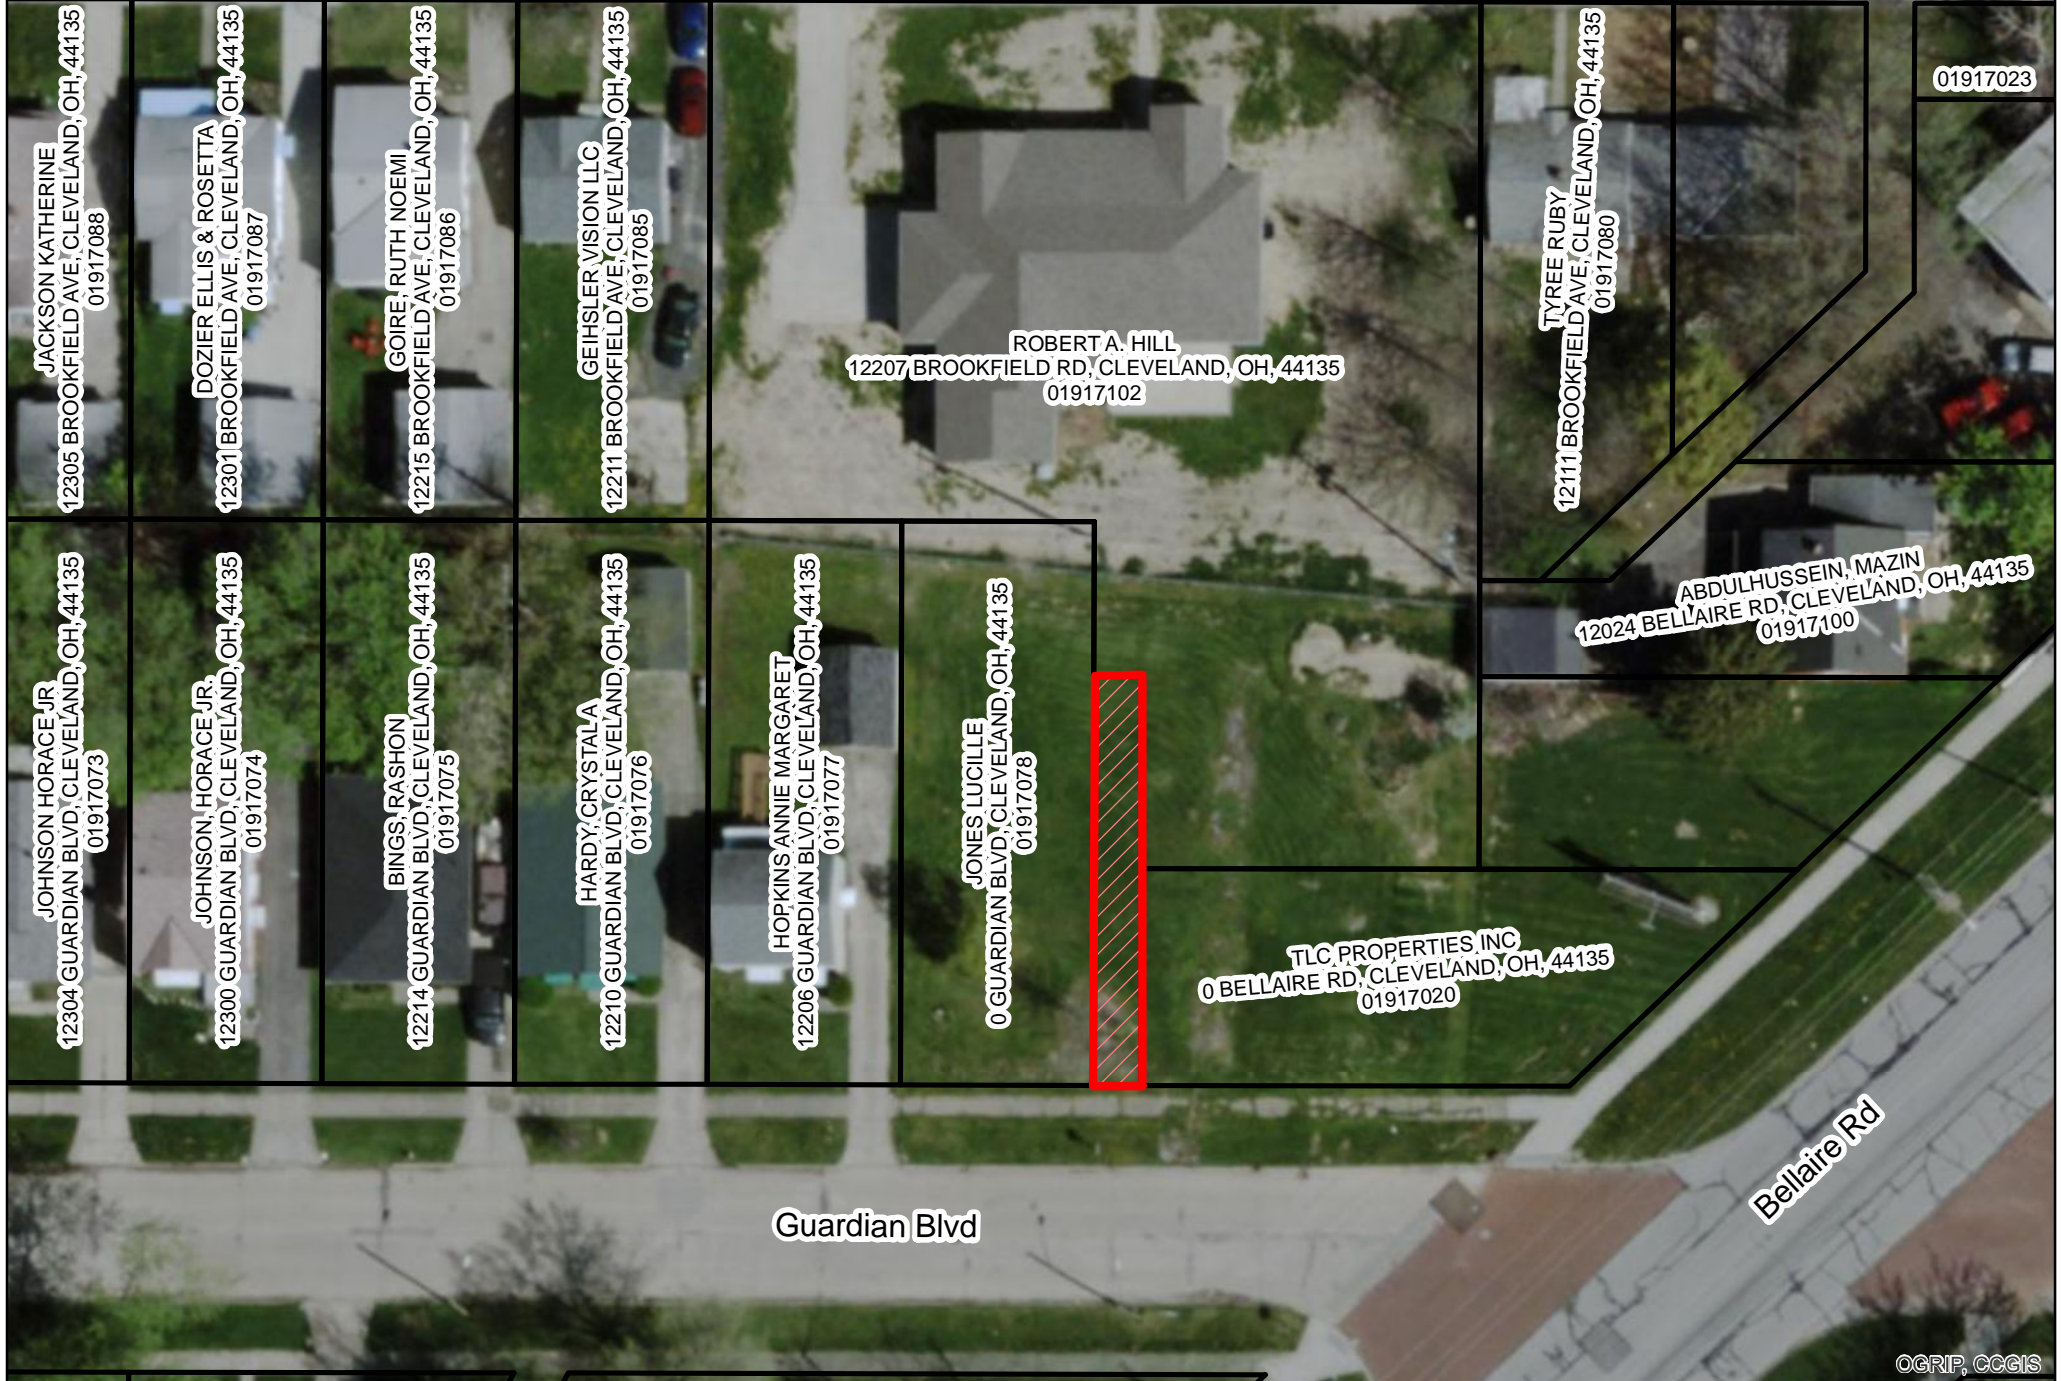

JACKSON KATHERINE  
12305 BROOKFIELD AVE, CLEVELAND, OH, 44135  
01917088

DOZIER ELLIS & ROSETTA  
12301 BROOKFIELD AVE, CLEVELAND, OH, 44135  
01917087

GOIRE, RUTH NOEMI  
12215 BROOKFIELD AVE, CLEVELAND, OH, 44135  
01917086

GEIHLER VISION LLC  
12211 BROOKFIELD AVE, CLEVELAND, OH, 44135  
01917085

ROBERT A. HILL  
12207 BROOKFIELD RD, CLEVELAND, OH, 44135  
01917102

TYREE RUBY  
12111 BROOKFIELD AVE, CLEVELAND, OH, 44135  
01917080

01917023

JOHNSON HORACE JR.  
12304 GUARDIAN BLVD, CLEVELAND, OH, 44135  
01917073

JOHNSON, HORACE JR.  
12300 GUARDIAN BLVD, CLEVELAND, OH, 44135  
01917074

BINGS, RASHON  
12214 GUARDIAN BLVD, CLEVELAND, OH, 44135  
01917075

HARDY, CRYSTALA  
12210 GUARDIAN BLVD, CLEVELAND, OH, 44135  
01917076

HOPKINS ANNIE MARGARET  
12206 GUARDIAN BLVD, CLEVELAND, OH, 44135  
01917077

JONES LUCILLE  
0 GUARDIAN BLVD, CLEVELAND, OH, 44135  
01917078

TLC PROPERTIES INC  
0 BELLAIRE RD, CLEVELAND, OH, 44135  
01917020

ABDULHUSSEIN, MAZIN  
12024 BELLAIRE RD, CLEVELAND, OH, 44135  
01917100

Guardian Blvd

Bellaire Rd