







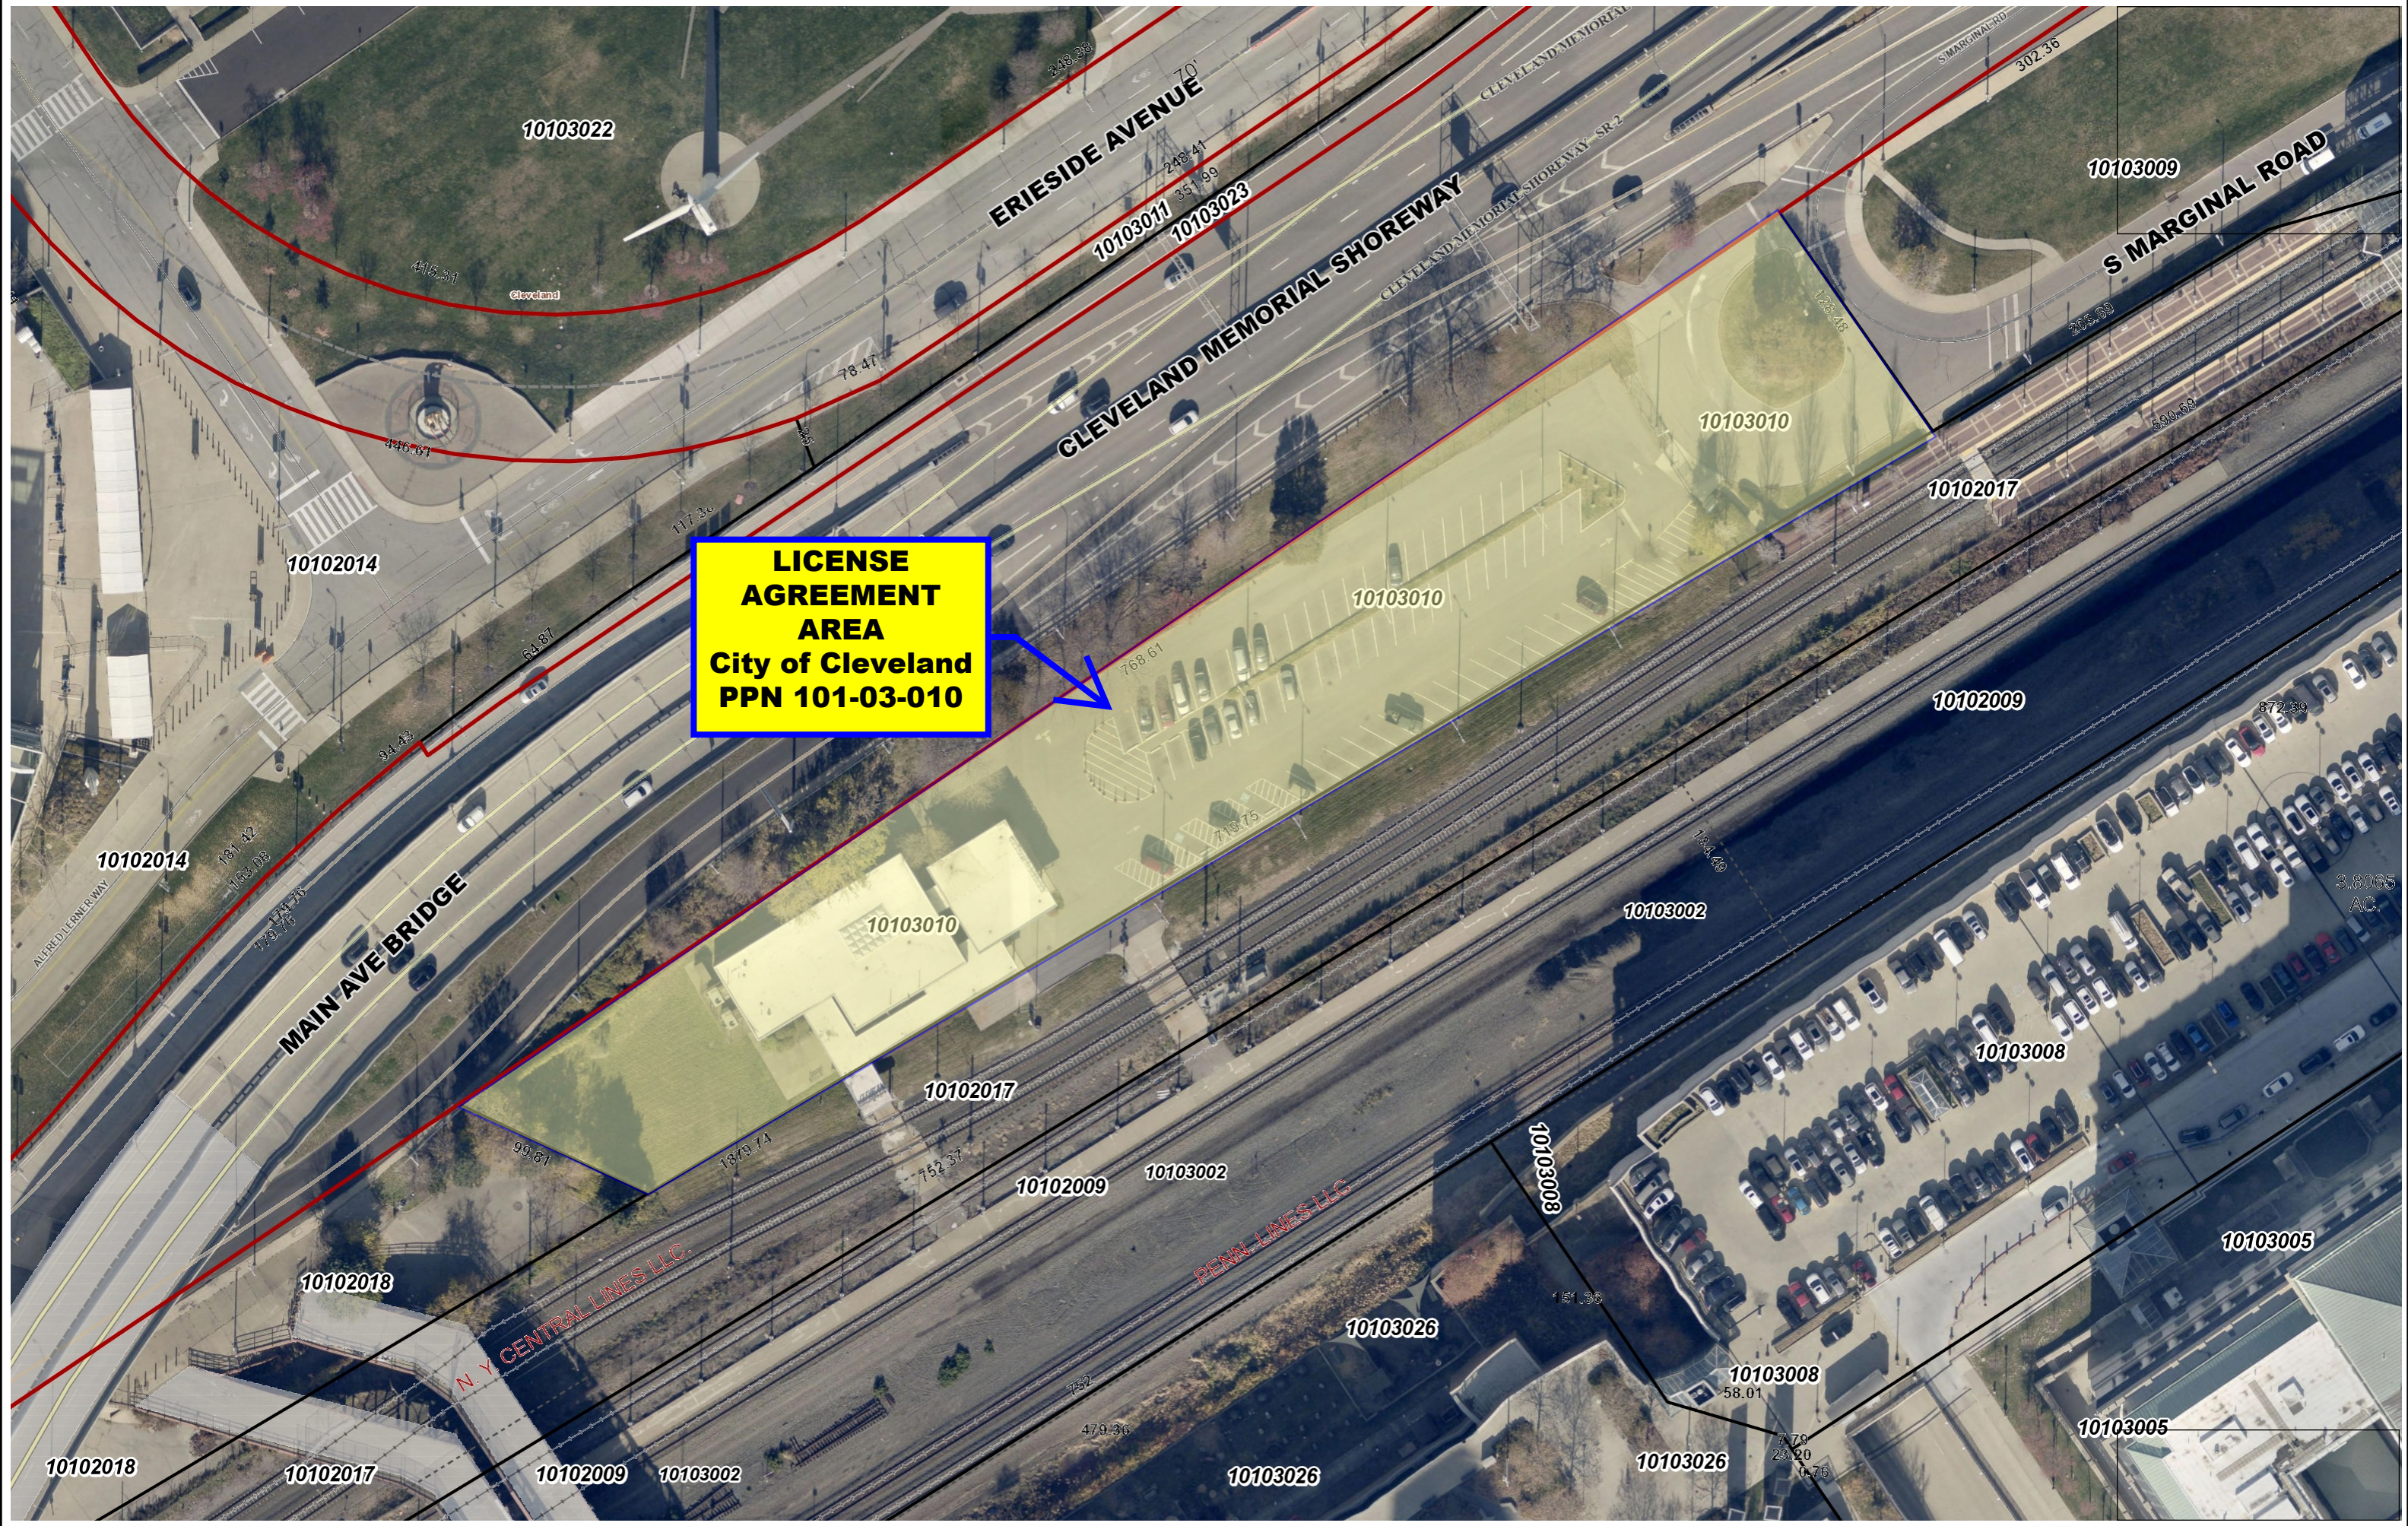

**LICENSE
AGREEMENT
AREA
City of Cleveland
PPN 101-03-010**

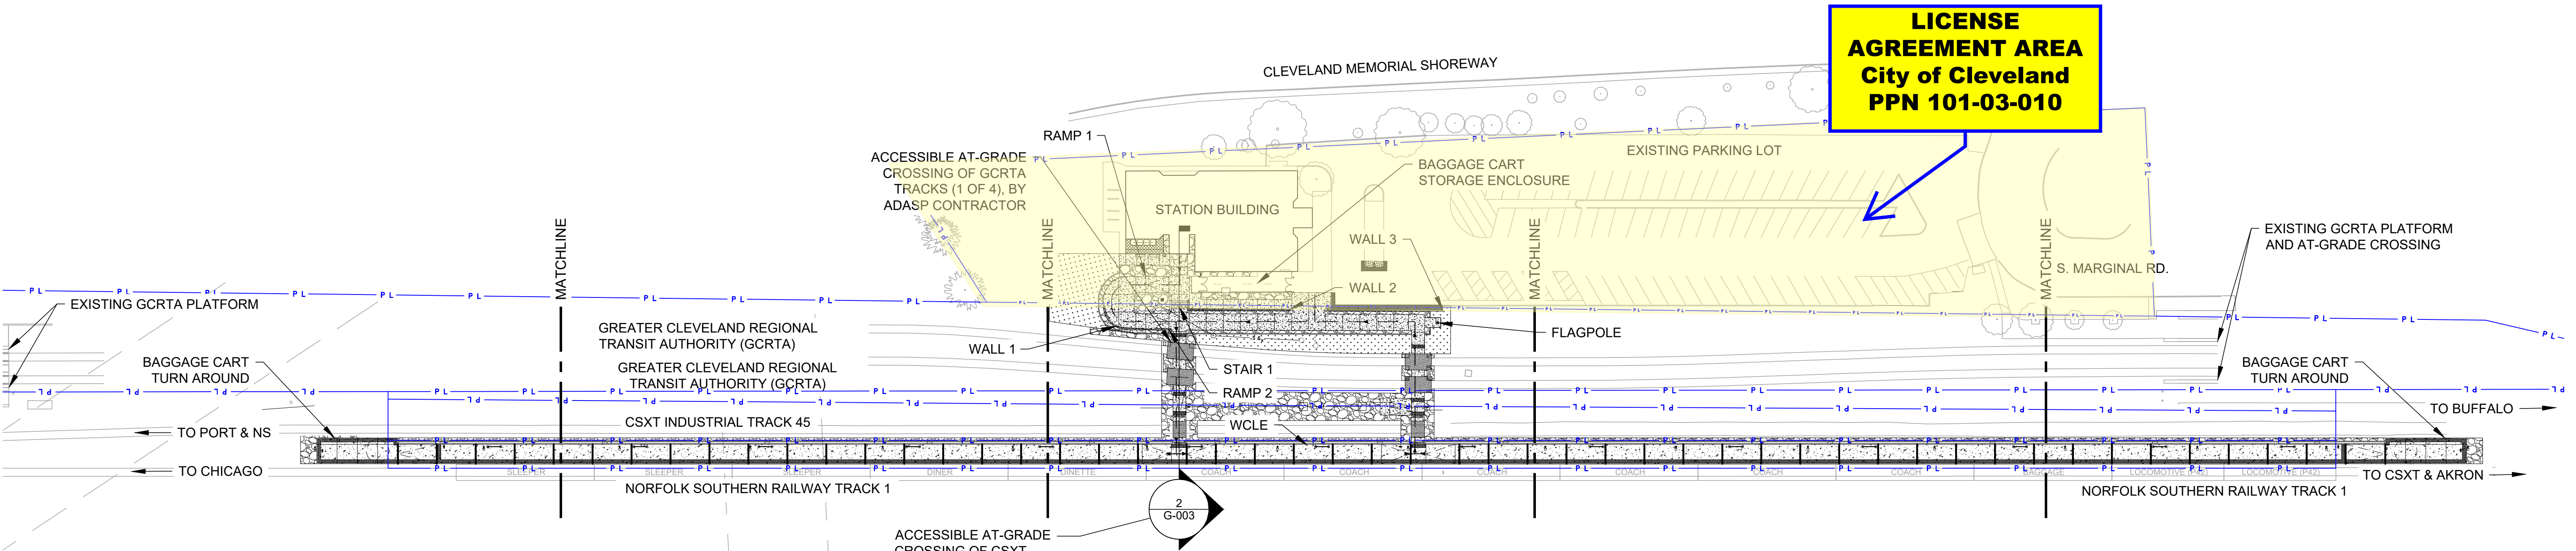

SHEETS

- CD-111
- C-111
- C-121
- C-131
- C-141
- S-111
- A-752
- E-111
- E-121

SHEETS

- CD-112
- C-112
- C-122
- C-132
- C-142
- S-112
- A-753
- E-112
- E-122

SHEETS

- CD-113
- C-113
- C-123
- C-133
- C-143
- S-113
- A-101
- A-102
- A-201
- A-754
- E-113
- E-123

SHEETS

- CD-114
- C-114
- C-124
- C-134
- C-144
- S-114
- A-755
- E-114
- E-124



SHEETS

- CD-115
- C-115
- C-125
- C-135
- C-145
- S-115
- A-756
- E-115
- E-125

1

KEY PLAN


SCALE: 1"=50'

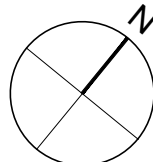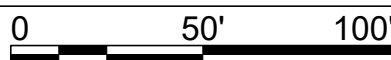

2

PARCEL OWNERSHIP SECTION

SCALE: 1/4" = 1'-0"

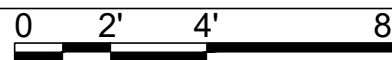

LEGEND:

- — — — — MATCHLINE
- — — — — RIGHT-OF-WAY LINE
- P L — P L — PROPERTY LINE

