


VACATION PLAT

SITUATED IN THE CITY OF CLEVELAND, COUNTY OF CUYAHOGA AND STATE OF OHIO AND BEING A PART OF ORIGINAL BROOKLYN TOWNSHIP LOT NO. 70 AND VACATION A PORTION OF THE DETROIT SUPERIOR VIADUCT AND OLD DETROIT ROAD.

THE INTENT OF THIS PLAT IS TO VACATE A PORTION OF THE DETROIT SUPERIOR VIADUCT AND DETROIT AVE. AS SHOWN HEREON IN HATCH.

THIS VACATION PLAT IS SUBJECT TO SECTION 5553.043 OF THE OHIO REVISED CODE WHEREIN ANY AFFECTED RAILROAD OR PUBLIC UTILITY SHALL BE DEEMED TO HAVE A PERMANENT EASEMENT IN THE VACATED PORTION OF THE ROAD.

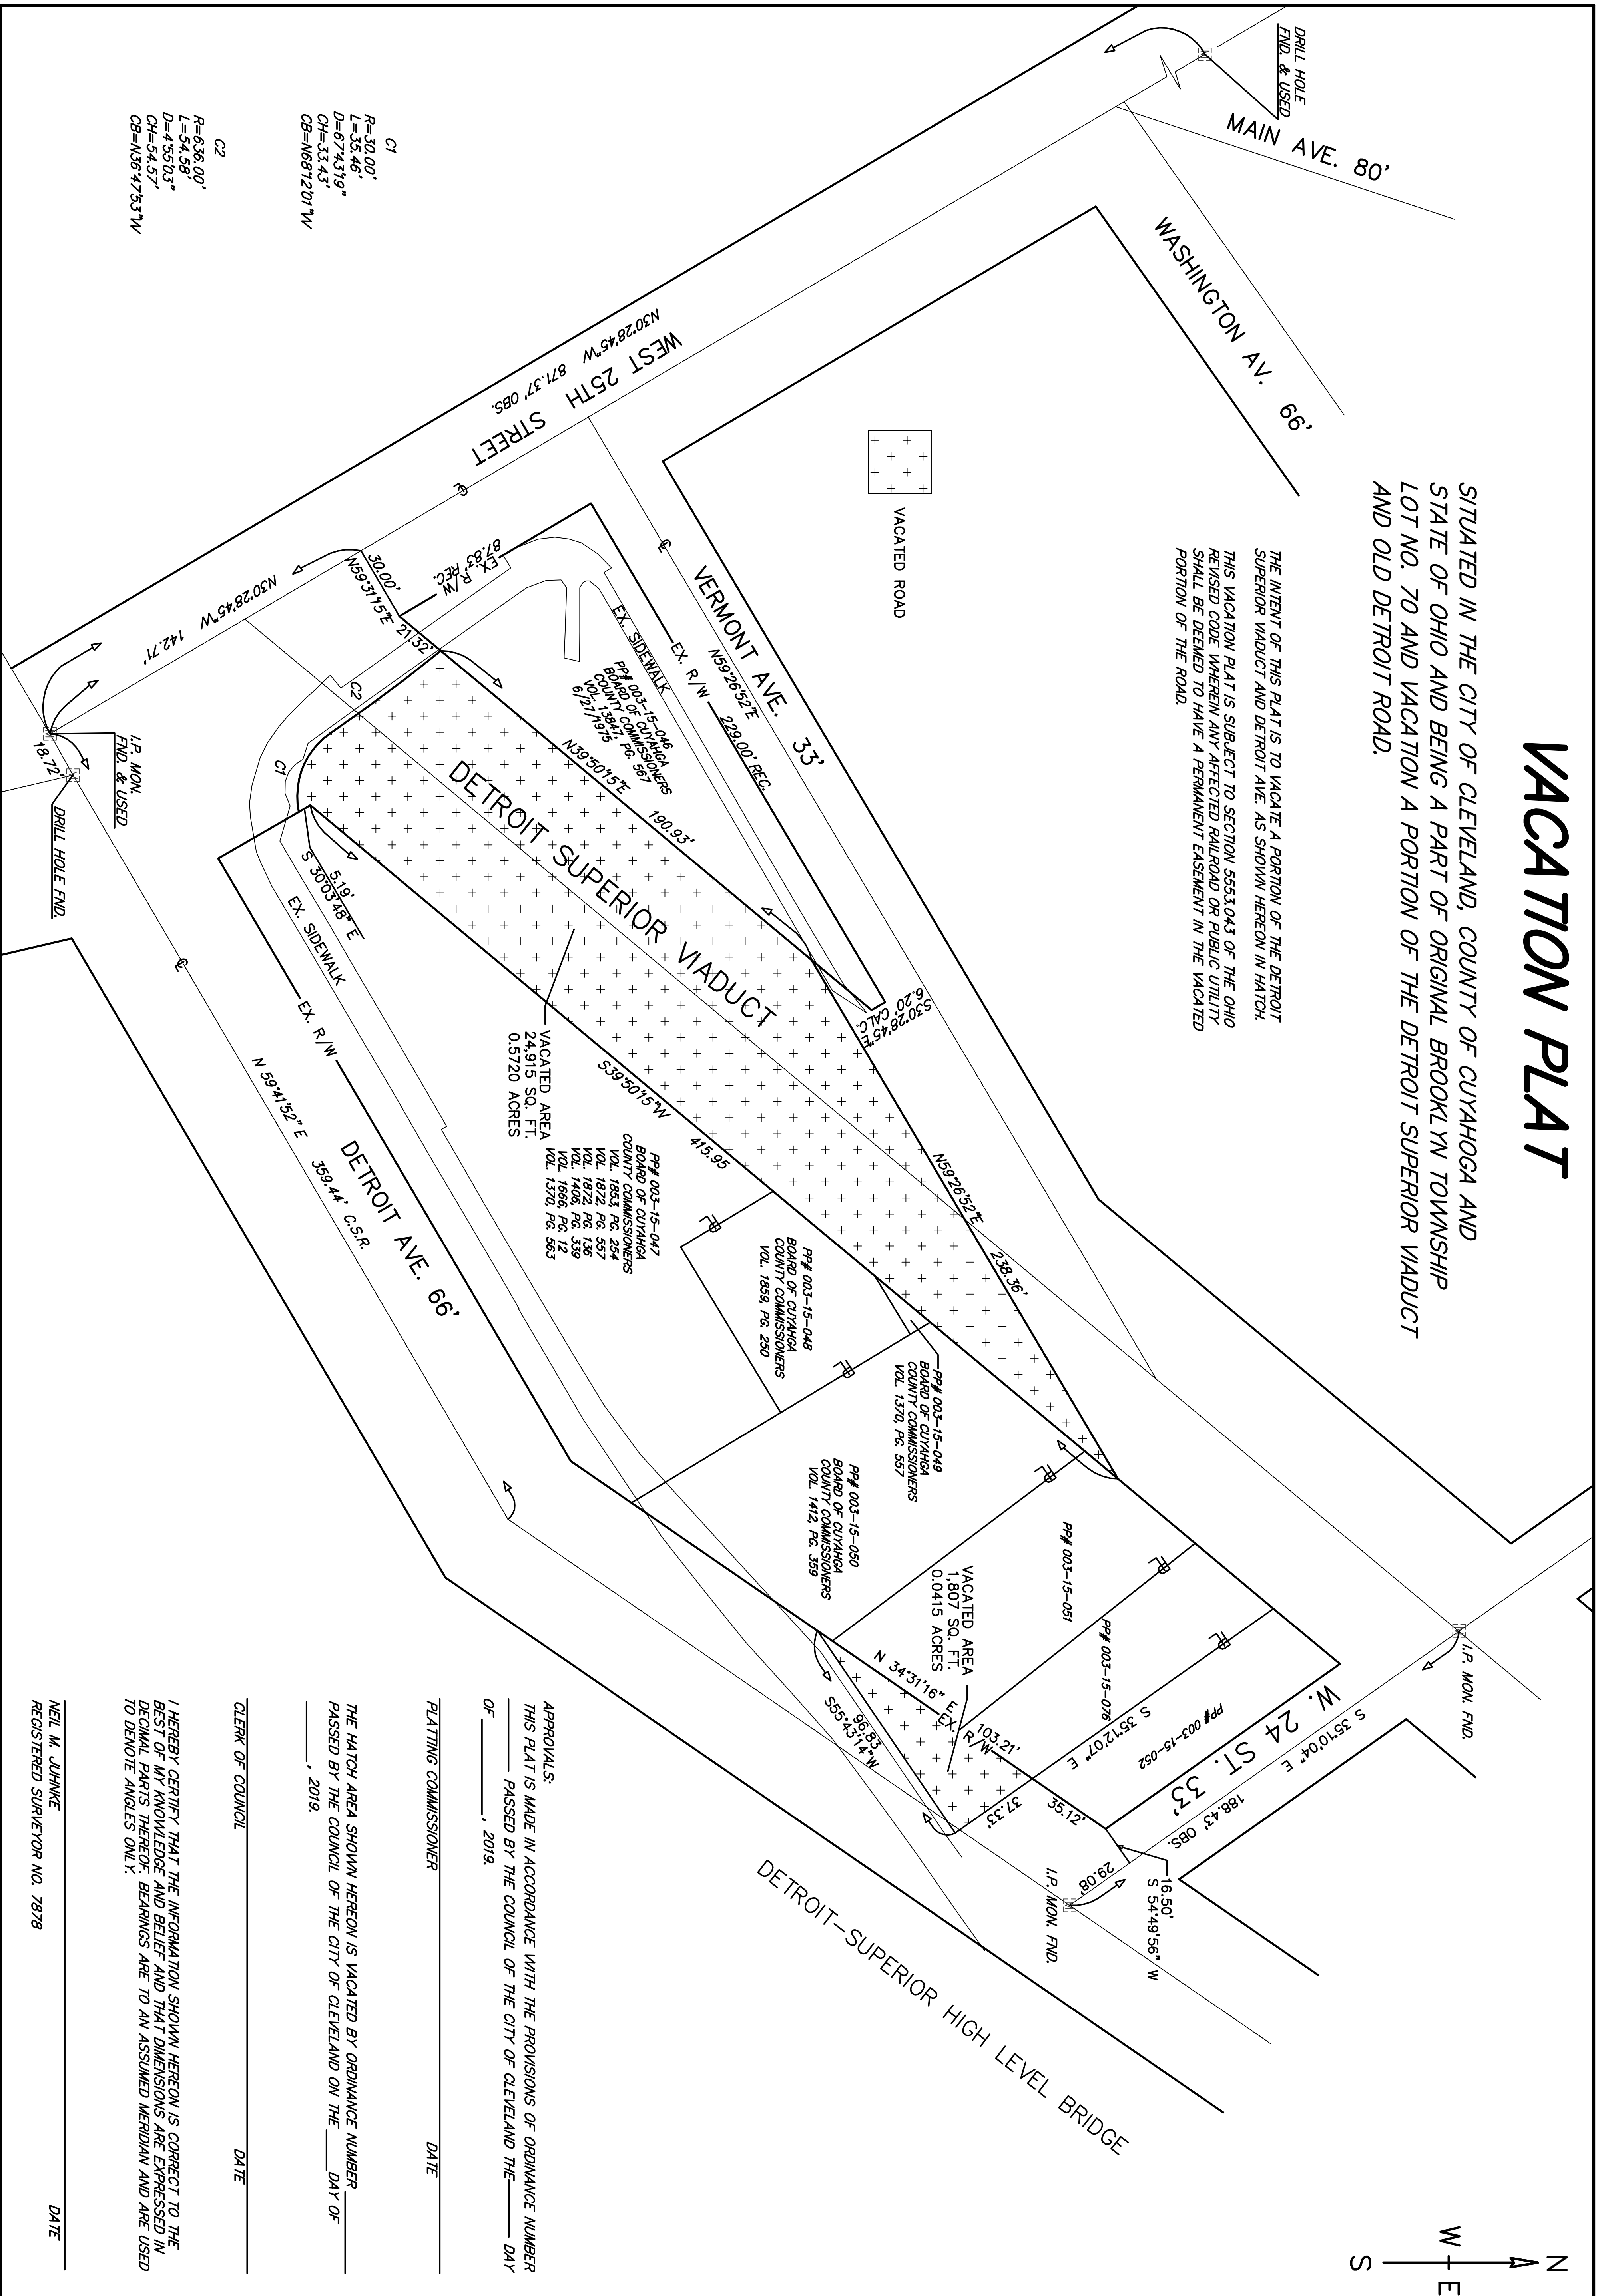

C1
 R=30.00'
 L=35.46'
 D=674.319"
 CH=33.43'
 CB=N681201'W

C2
 R=636.00'
 L=54.58'
 D=45503"
 CH=54.57'
 CB=N364753'W

PP# 003-15-047
 BOARD OF CUYAHOGA
 COUNTY COMMISSIONERS
 VOL. 1853, PG. 254
 VOL. 1872, PG. 557
 VOL. 1872, PG. 136
 VOL. 1406, PG. 339
 VOL. 1666, PG. 12
 VOL. 1370, PG. 563

PP# 003-15-048
 BOARD OF CUYAHOGA
 COUNTY COMMISSIONERS
 VOL. 1859, PG. 250

PP# 003-15-049
 BOARD OF CUYAHOGA
 COUNTY COMMISSIONERS
 VOL. 1370, PG. 557

PP# 003-15-050
 BOARD OF CUYAHOGA
 COUNTY COMMISSIONERS
 VOL. 1412, PG. 339

PP# 003-15-051
 BOARD OF CUYAHOGA
 COUNTY COMMISSIONERS
 VOL. 1370, PG. 557

PP# 003-15-052
 BOARD OF CUYAHOGA
 COUNTY COMMISSIONERS
 VOL. 1370, PG. 557

APPROVALS:
 THIS PLAT IS MADE IN ACCORDANCE WITH THE PROVISIONS OF ORDINANCE NUMBER _____ PASSED BY THE COUNCIL OF THE CITY OF CLEVELAND THE _____ DAY OF _____, 2019.

PLATTING COMMISSIONER _____ DATE _____

THE HATCH AREA SHOWN HEREON IS VACATED BY ORDINANCE NUMBER _____ PASSED BY THE COUNCIL OF THE CITY OF CLEVELAND ON THE _____ DAY OF _____, 2019.

CLERK OF COUNCIL _____ DATE _____

I HEREBY CERTIFY THAT THE INFORMATION SHOWN HEREON IS CORRECT TO THE BEST OF MY KNOWLEDGE AND BELIEF AND THAT DIMENSIONS ARE EXPRESSED IN DECIMAL PARTS THEREOF. BEARINGS ARE TO AN ASSUMED MERIDIAN AND ARE USED TO DENOTE ANGLES ONLY.

NEIL M. JHANKA
 REGISTERED SURVEYOR NO. 7878
 DATE _____

VACATION PLAT

DRAWN	REVIEWED	DATE
REVIS		

