



1.800.955.4731
www.gpdgroup.com
GPD GROUP
Glasco, Pils, Schaefer, Bern & Dolowitz, Inc.



**FLATS EAST
HIGHWAY EASEMENTS
EXHIBIT B**

JOB NO.
2018022.03

PROJECT MANAGER
MCN

DESIGNER

EX B

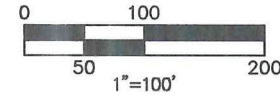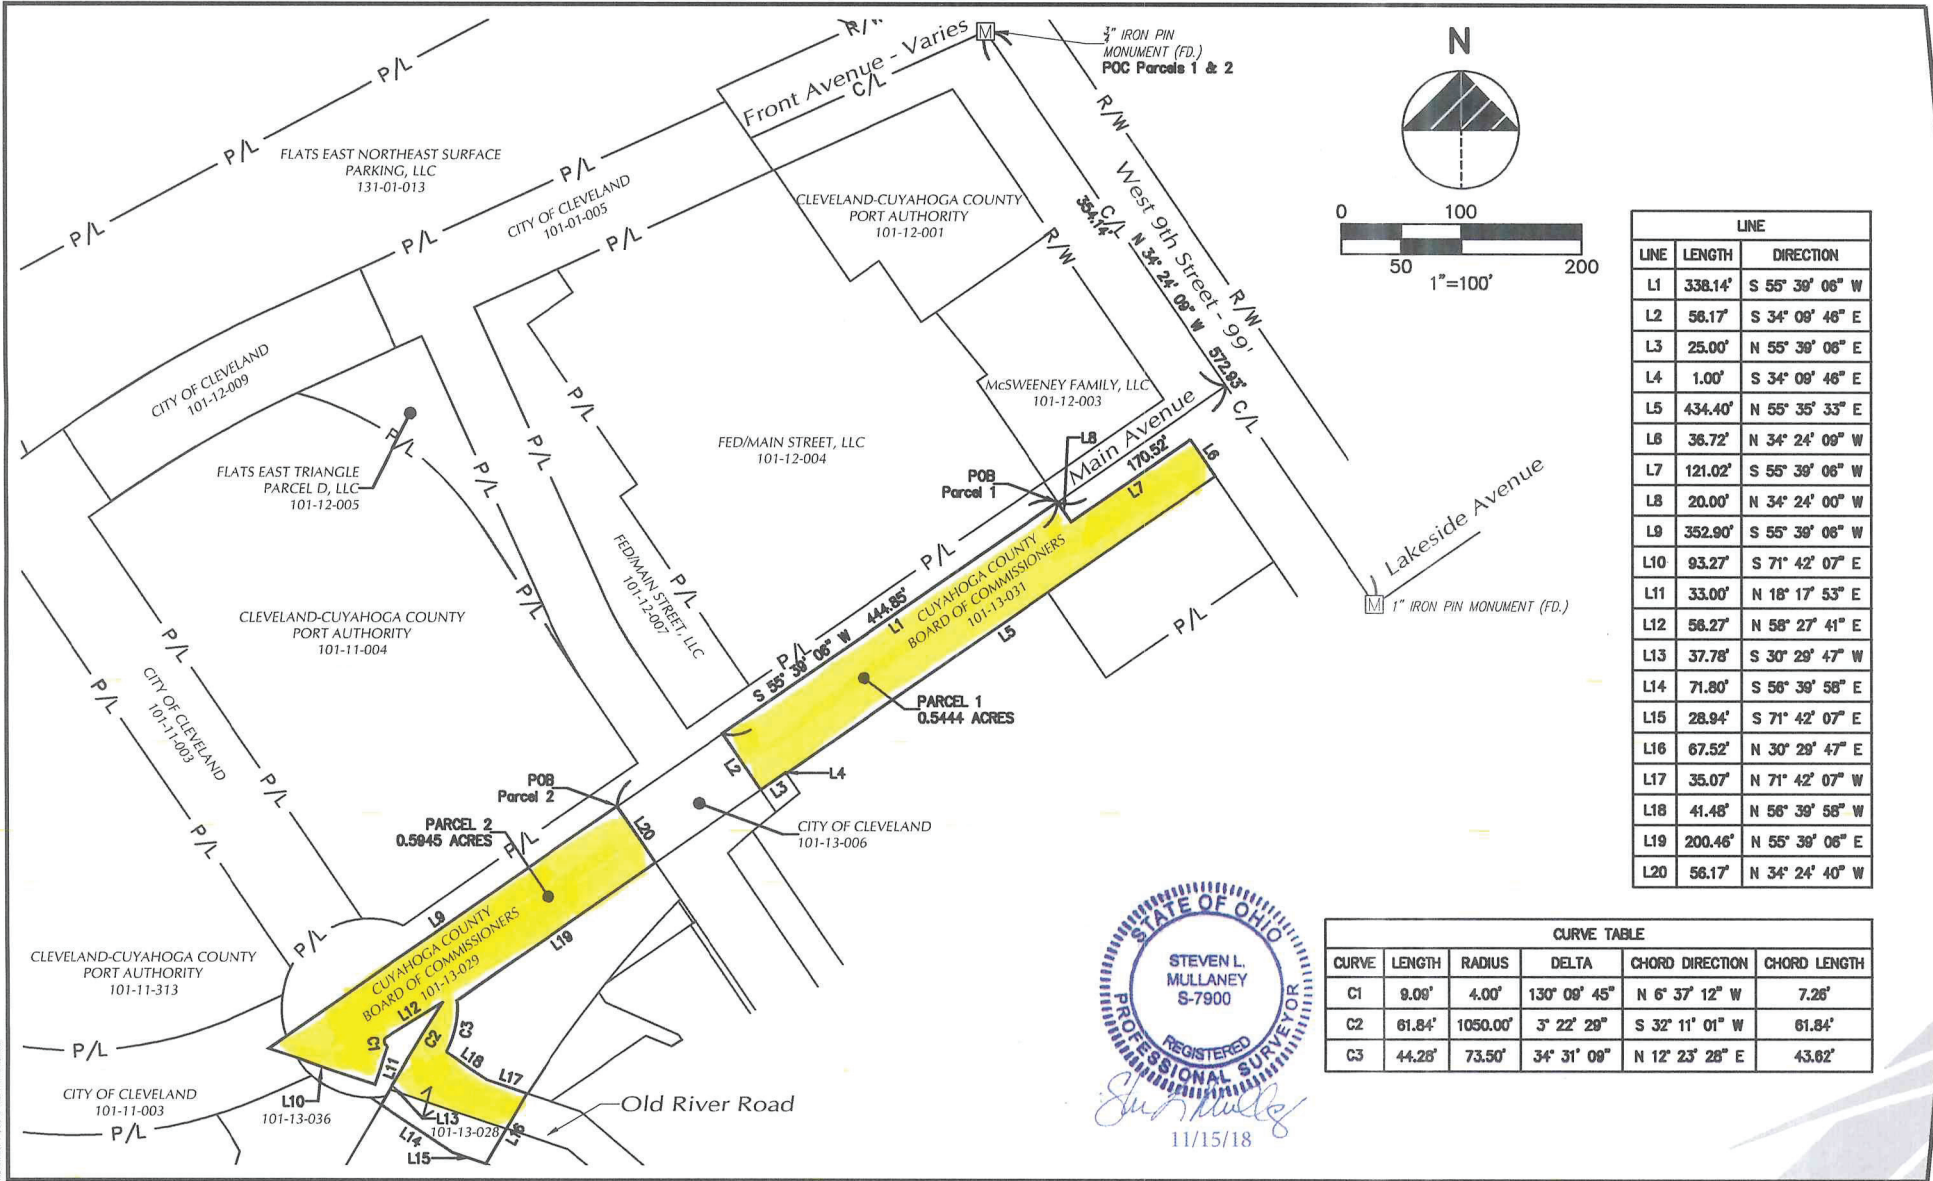

LINE		
LINE	LENGTH	DIRECTION
L1	338.14'	S 55° 39' 06" W
L2	56.17'	S 34° 09' 46" E
L3	25.00'	N 55° 39' 06" E
L4	1.00'	S 34° 09' 46" E
L5	434.40'	N 55° 35' 33" E
L6	36.72'	N 34° 24' 09" W
L7	121.02'	S 55° 39' 06" W
L8	20.00'	N 34° 24' 00" W
L9	352.90'	S 55° 39' 06" W
L10	93.27'	S 71° 42' 07" E
L11	33.00'	N 18° 17' 53" E
L12	56.27'	N 56° 27' 41" E
L13	37.78'	S 30° 29' 47" W
L14	71.80'	S 56° 39' 58" E
L15	28.94'	S 71° 42' 07" E
L16	67.52'	N 30° 29' 47" E
L17	35.07'	N 71° 42' 07" W
L18	41.48'	N 56° 39' 58" W
L19	200.46'	N 55° 39' 06" E
L20	56.17'	N 34° 24' 40" W

CURVE TABLE					
CURVE	LENGTH	RADIUS	DELTA	CHORD DIRECTION	CHORD LENGTH
C1	9.09'	4.00'	130° 09' 45"	N 6° 37' 12" W	7.26'
C2	61.84'	1050.00'	3° 22' 29"	S 32° 11' 01" W	61.84'
C3	44.26'	73.50'	34° 31' 09"	N 12° 23' 28" E	43.62'

STATE OF OHIO
STEVEN L. MULLANEY
S-7900
REGISTERED
PROFESSIONAL SURVEYOR
Steven L. Mullaney
11/15/18