

Encroachment Permit River Avenue

City of Cleveland
Vol.643 Pg.314



Situated in the City of Cleveland,
County of Cuyahoga, State of Ohio

12,532 square feet

003-06-002
Ontario Stone Corporation
Vol.15623 Pg.341

LINE	BEARING	DISTANCE
L1	N 18°40'05" E	5.54'
L2	N 71°19'55" W	66.00'
L3	S 04°23'15" W	71.66'
L4	S 71°19'55" E	47.94'
L5	S 18°40'05" W	35.61'

003-06-001
Ontario Stone Corporation
Vol.15623 Pg.341

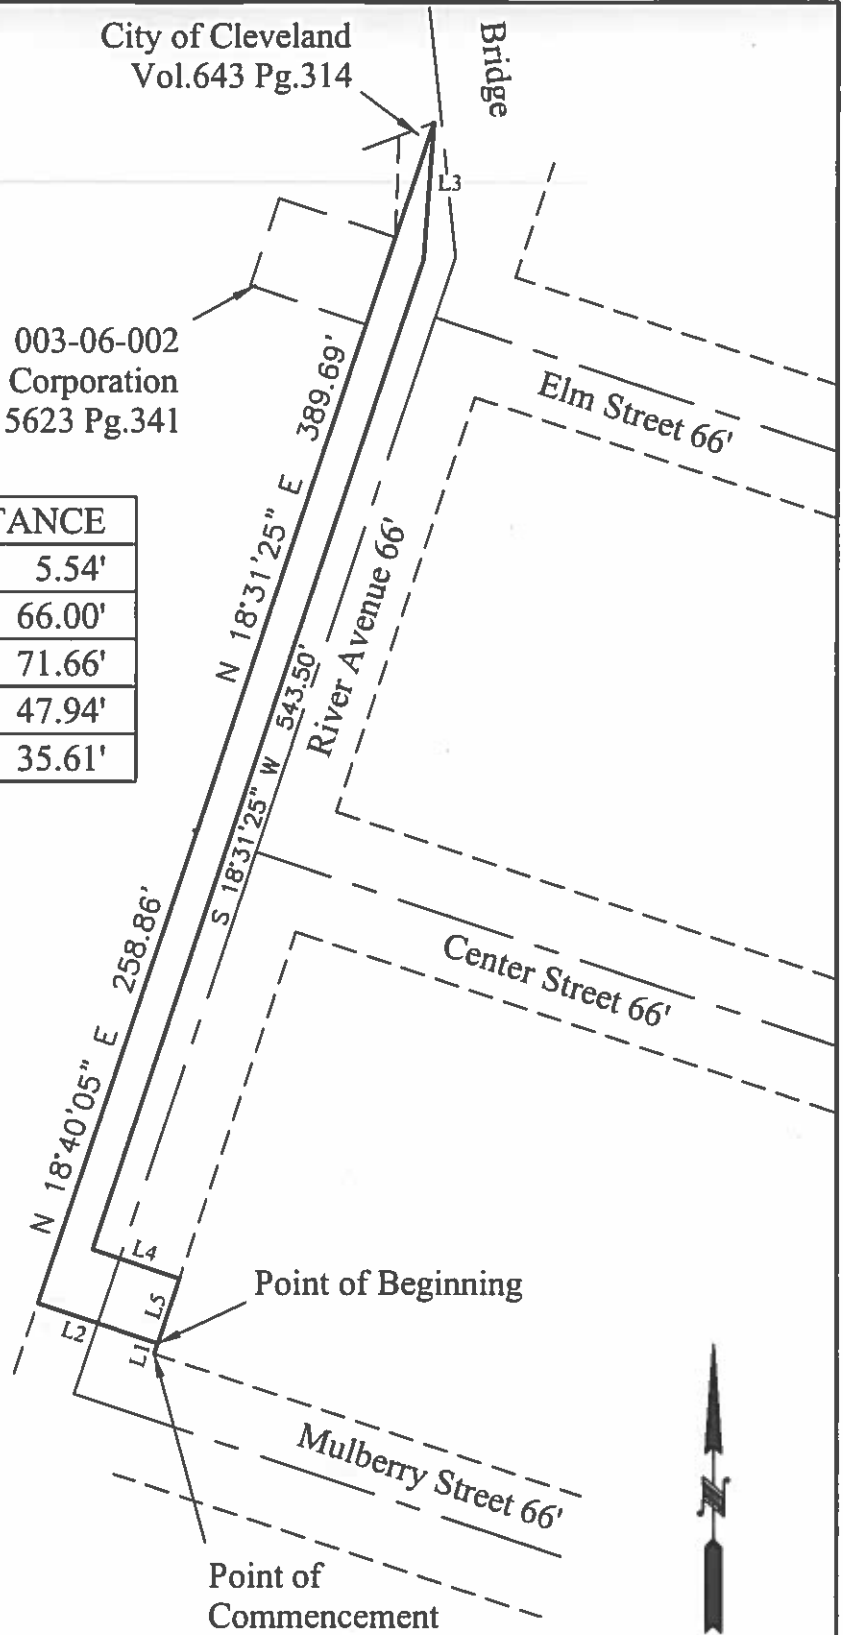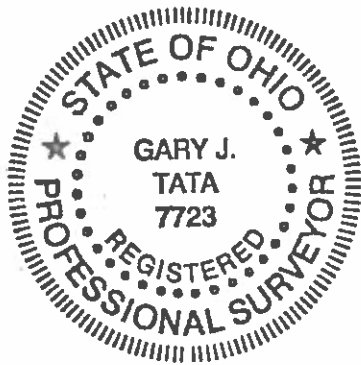

Gary J. Tata 11/13/20

Gary J. Tata P.S. #7723
4101 Fulton Parkway
Cleveland, Ohio 44144



scale: 1 inch = 100 feet