


Garfield Park Reservation


Brady Avenue Bridge



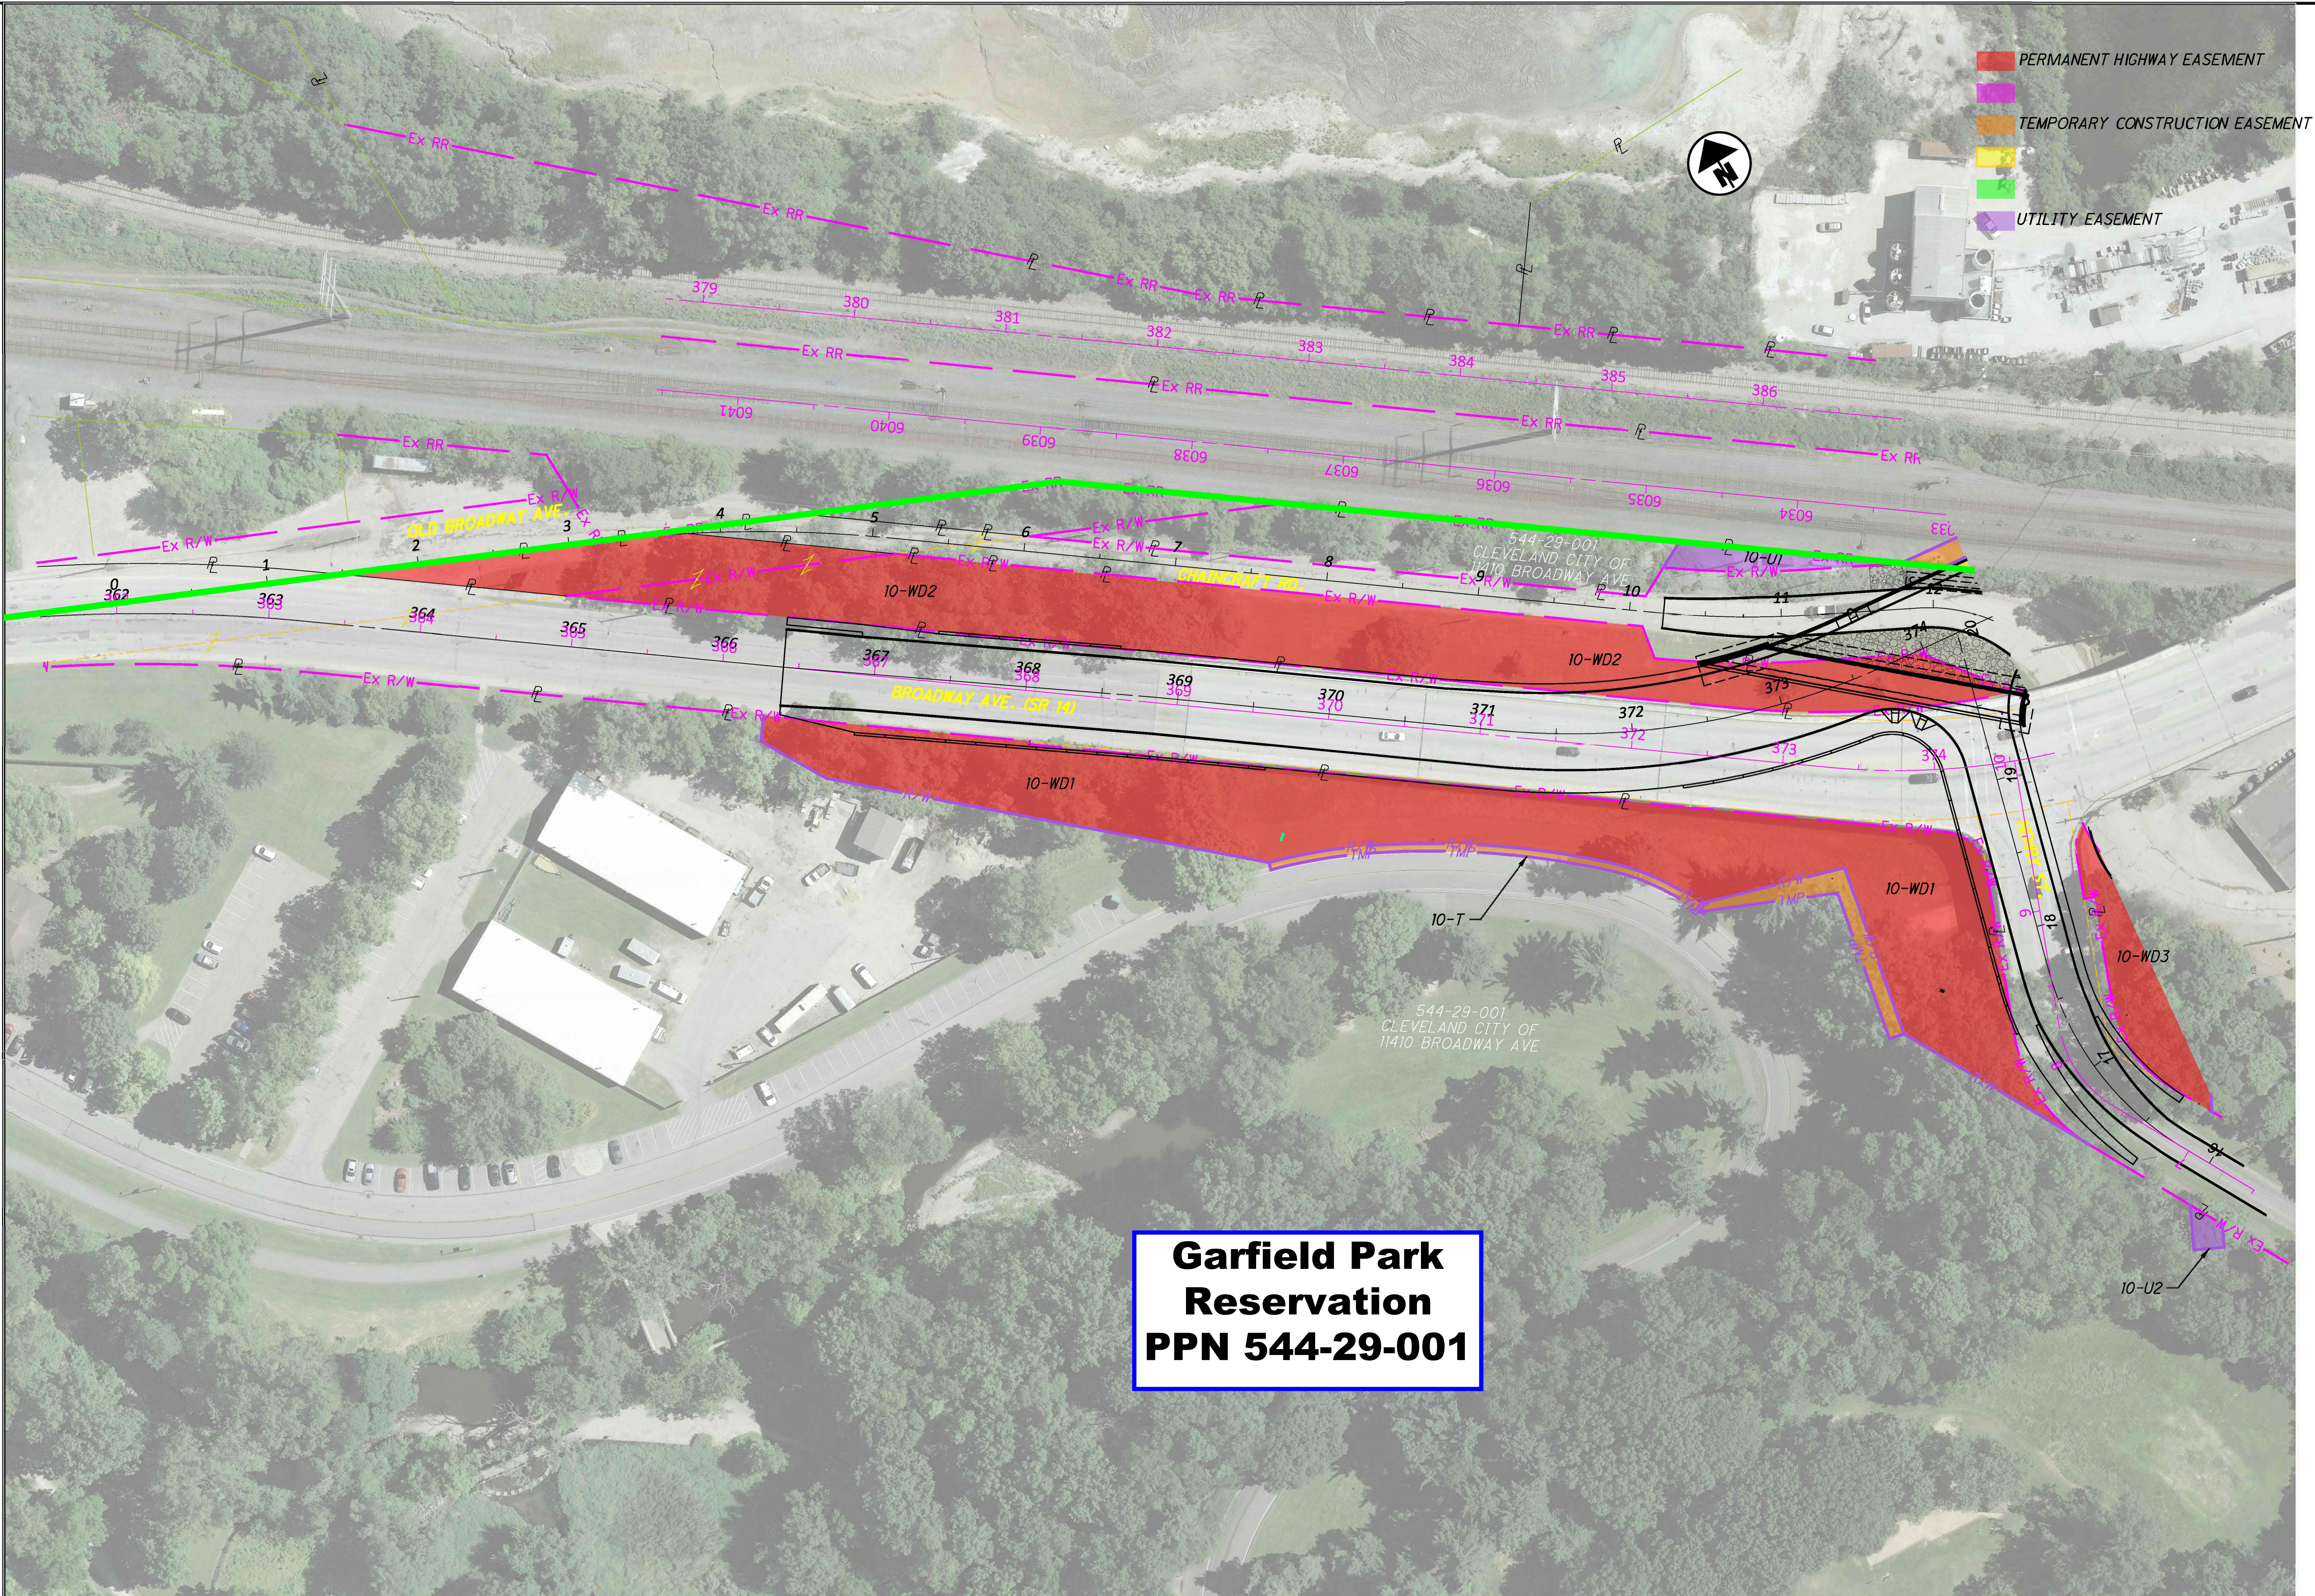

**Garfield Park
Reservation
PPN 544-29-001**

- PERMANENT HIGHWAY EASEMENT
- TEMPORARY CONSTRUCTION EASEMENT
- UTILITY EASEMENT

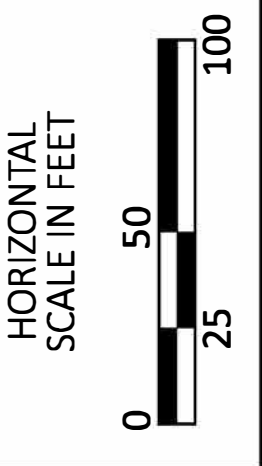

**CUY-14-06.93
RIGHT-OF-WAY IMPACTS**

DESIGN AGENCY


AECOM
564 White Pond Drive
Akron, OH 44320
(330) 836-9111
www.aecom.com

DESIGNER
SAW

REVIEWER
JPV 08-22-23


PROJECT ID
104132

SHEET	TOTAL
P.1	2

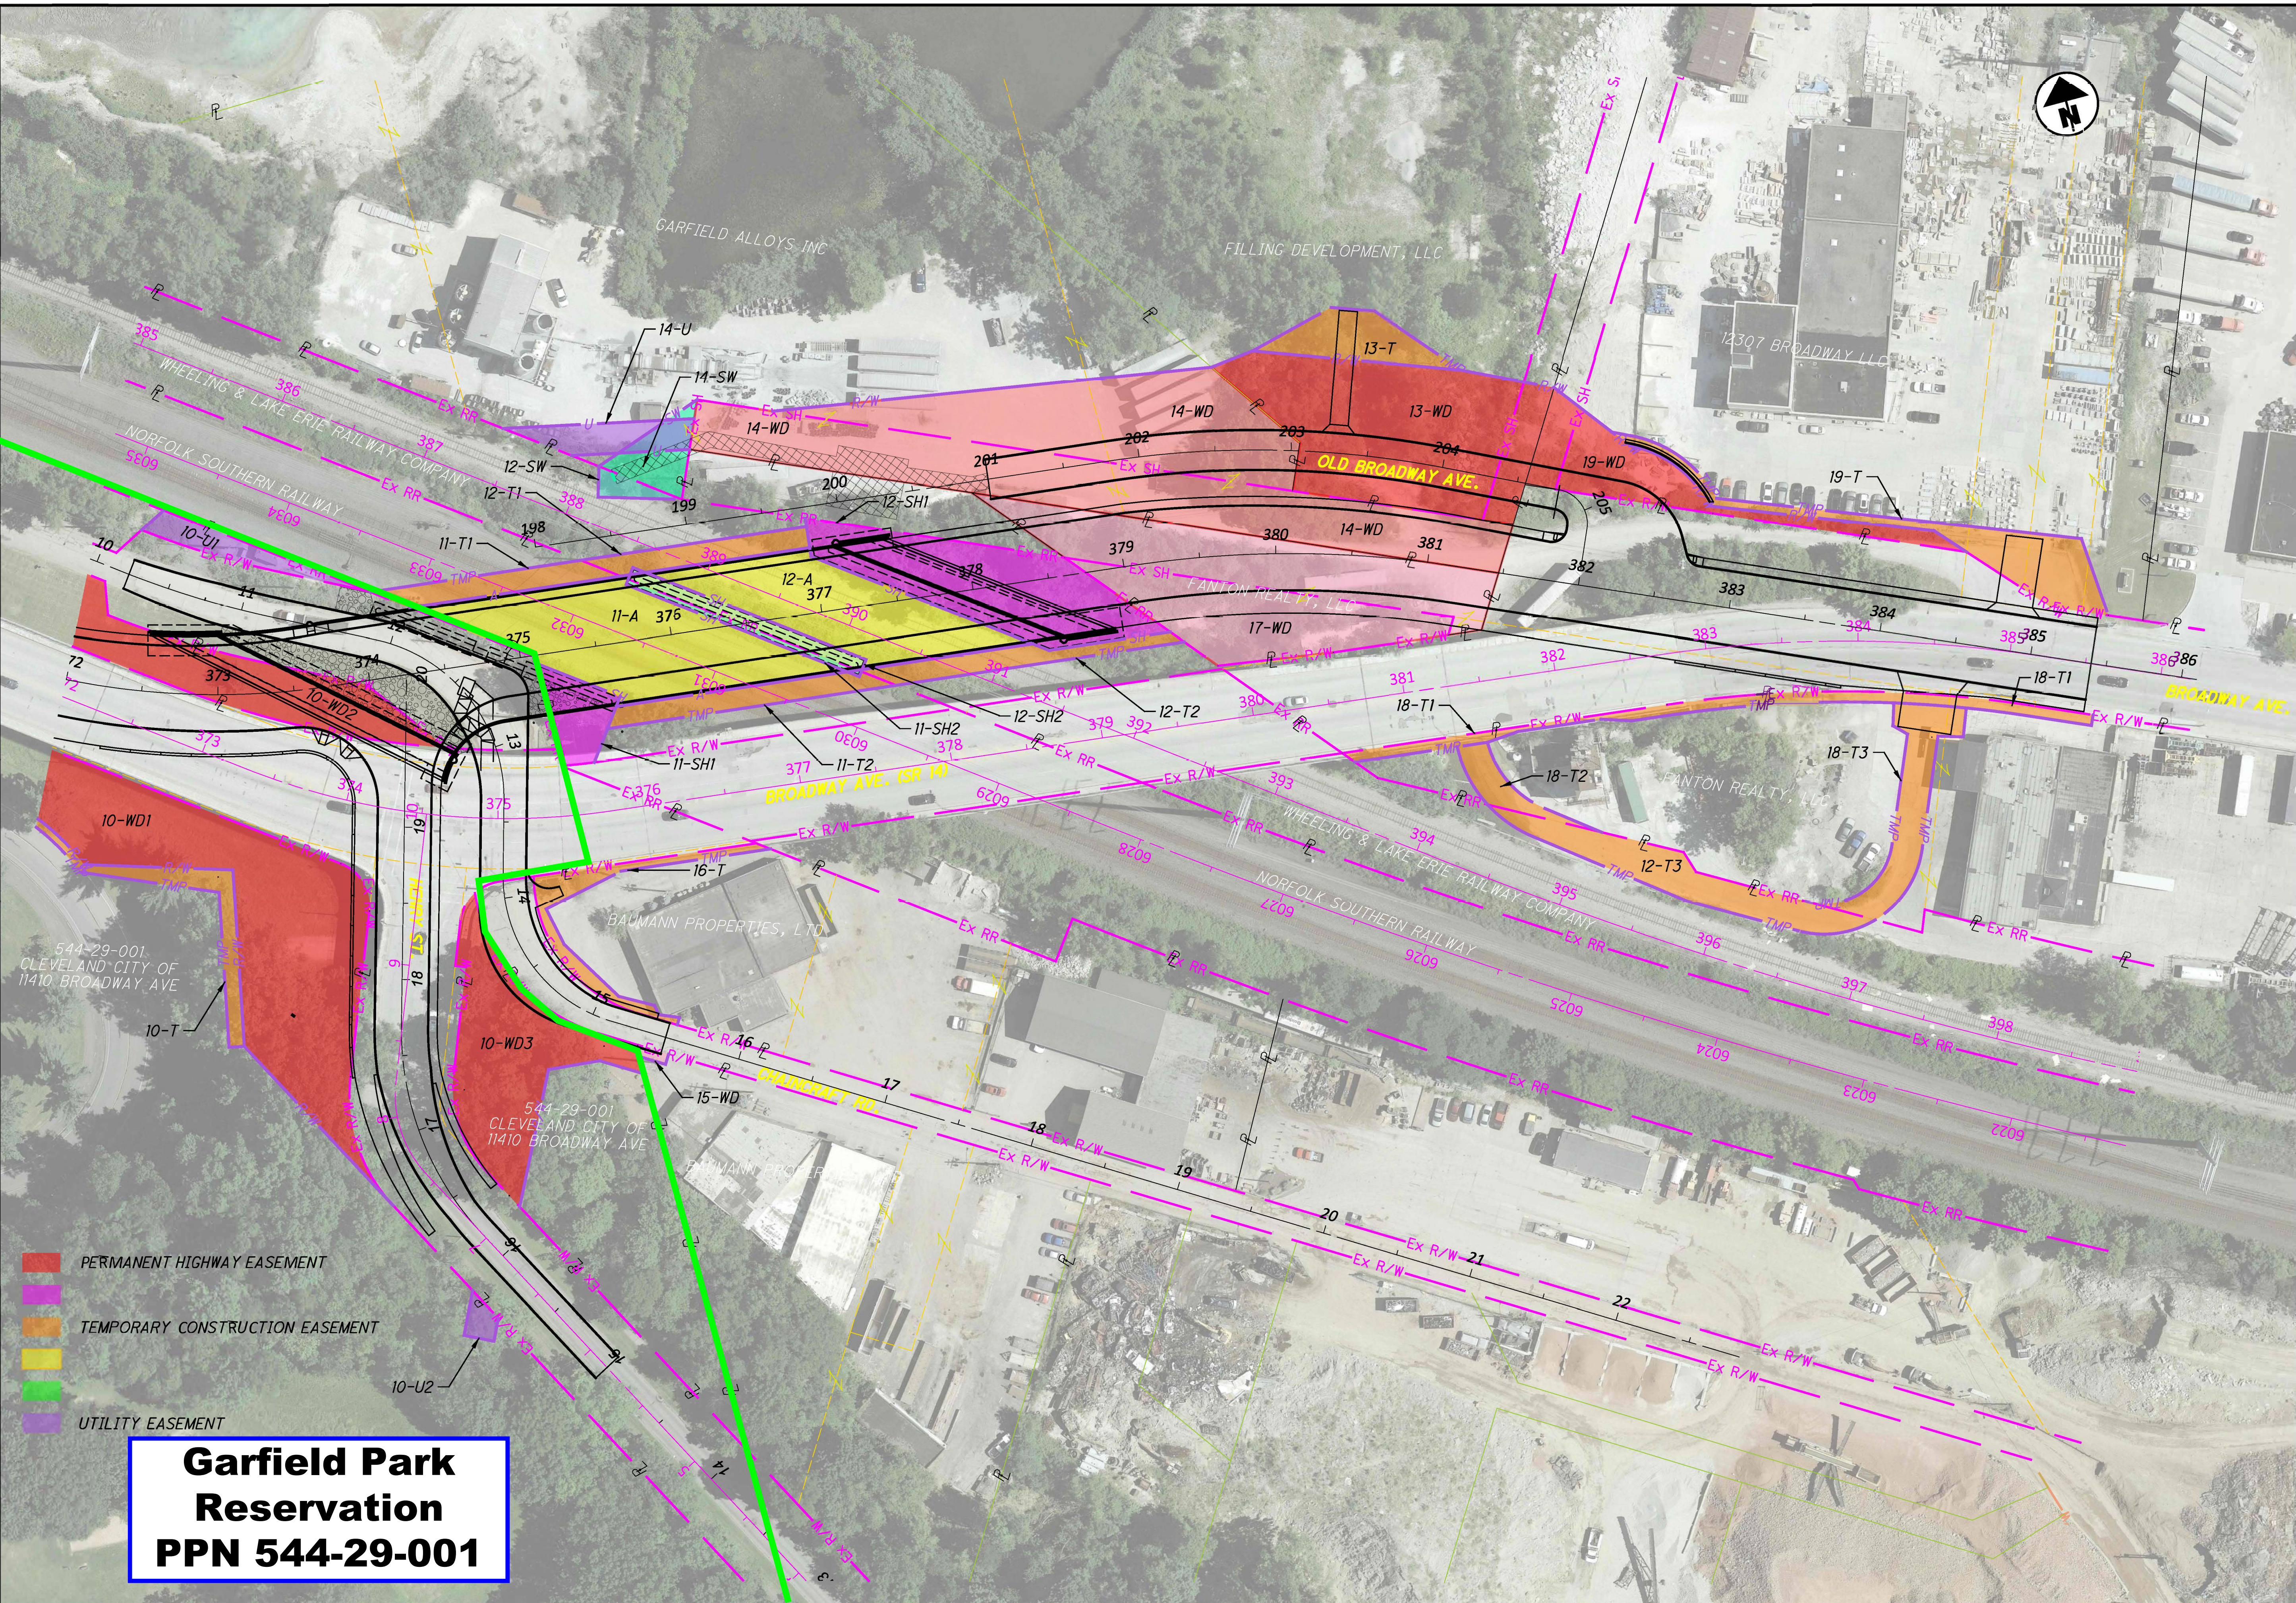

- PERMANENT HIGHWAY EASEMENT
- TEMPORARY CONSTRUCTION EASEMENT
- UTILITY EASEMENT
- UTILITY EASEMENT

**Garfield Park
Reservation
PPN 544-29-001**

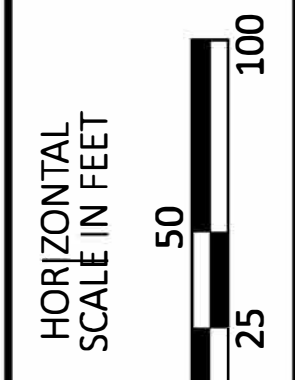

**CUY-14-06.93
RIGHT-OF-WAY IMPACTS**

DESIGN AGENCY

AECOM
564 White Pond Drive
Akron, OH 44320
(330) 836-9111
www.aecom.com

DESIGNER

SAW

REVIEWER

JPV 08-22-23

PROJECT ID

104132

SHEET TOTAL

P.2 2