


AFN	AUTOMATIC FILE NUMBER
CCMR	CUYAHOGA COUNTY MAP RECORDS
FD	FOUND
PG	PAGE
POB	POINT OF BEGINNING
POC	POINT OF COMMENCEMENT
S.F.	SQUARE FEET
VOL	VOLUME

LINE TABLE			LINE TABLE		
LINE	BEARING	LENGTH	LINE	BEARING	LENGTH
L1	S34°31'05"E	33.00'	L6	S28°43'00"E	4.23'
L2	N55°27'14"E	42.15'	L7	S32°03'09"E	33.03'
L3	N41°18'00"W	35.34'	L8	S55°27'14"W	97.20'
L4	N48°48'35"E	19.81'			
L5	N55°34'28"E	83.55'			

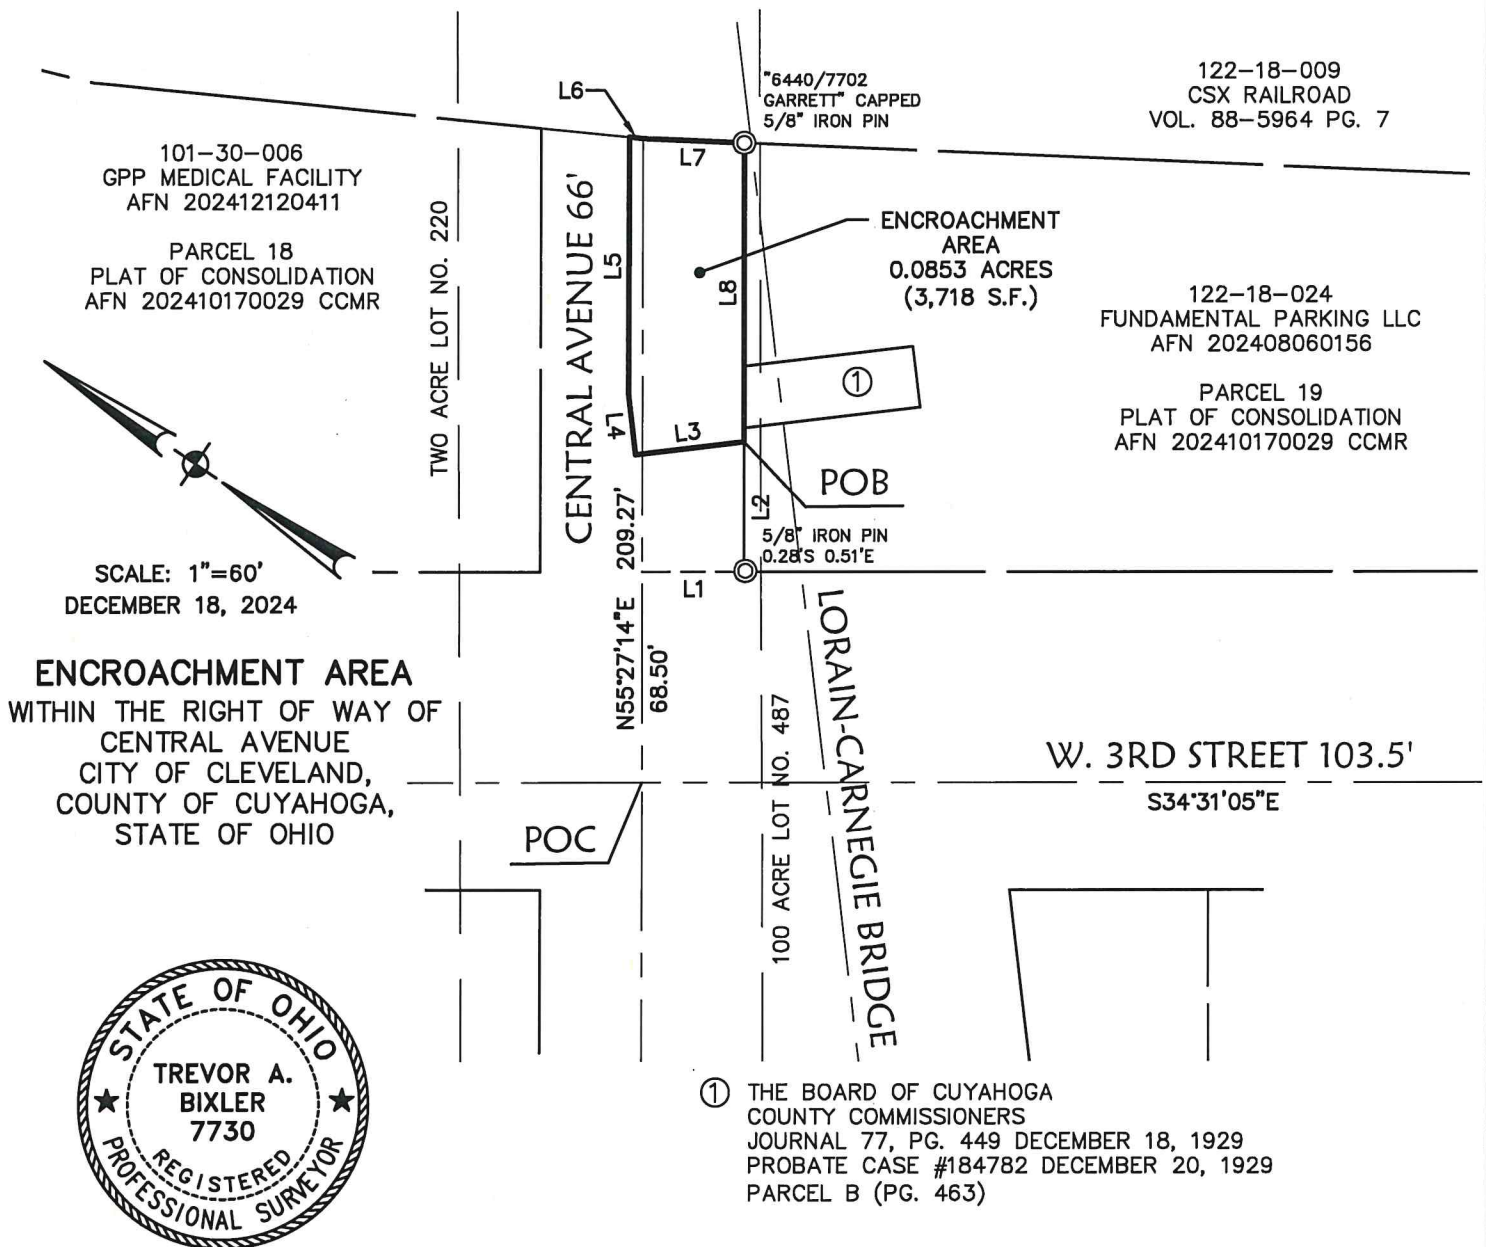

TREVOR A. BIXLER
PROFESSIONAL SURVEYOR, OHIO NO. 7730

R:\21000\21262\CIVIL 3D 2019\CURRENT DRAWINGS\BASE DRAWINGS\DWG\Central Ave Encroachment.dwg



KS ASSOCIATES

KS Associates, Inc.
 260 Burns Road, Suite 100
 Elyria, OH 44035
 P 440 365 4730
 F 440 365 4790
www.ksassociates.com