## **Mayor's Office of Capital Projects**

Date:	September 28, 2022
То:	Brian Kazy, Councilmember Ward 16
From:	James DeRosa, Director Mayor's Office of Capital Projects
Re:	Request for review and approval of the proposed re-subdivision Longmead Village Subdivision No. 2
Location:	Easterly side of West 128 <sup>th</sup> Street in between Longmead Avenue & Lena Ave
Ward:	16, Councilmember Brian Kazy


## **Description:**

This is a proposed re-subdivision that will reconfigure approximately 12, 17' wide lots platted for townhomes into 5, 45' wide lots. The owner of the land is Greater Cleveland Habitat for Humanity.

The proposed re-subdivision plat has been forwarded to you for review. If you have any questions please contact Shane Shuba, Survey Department at 216-664-2475.

Thank you.

JDD/sms Cc: Eric Westfall Kimberly Moss

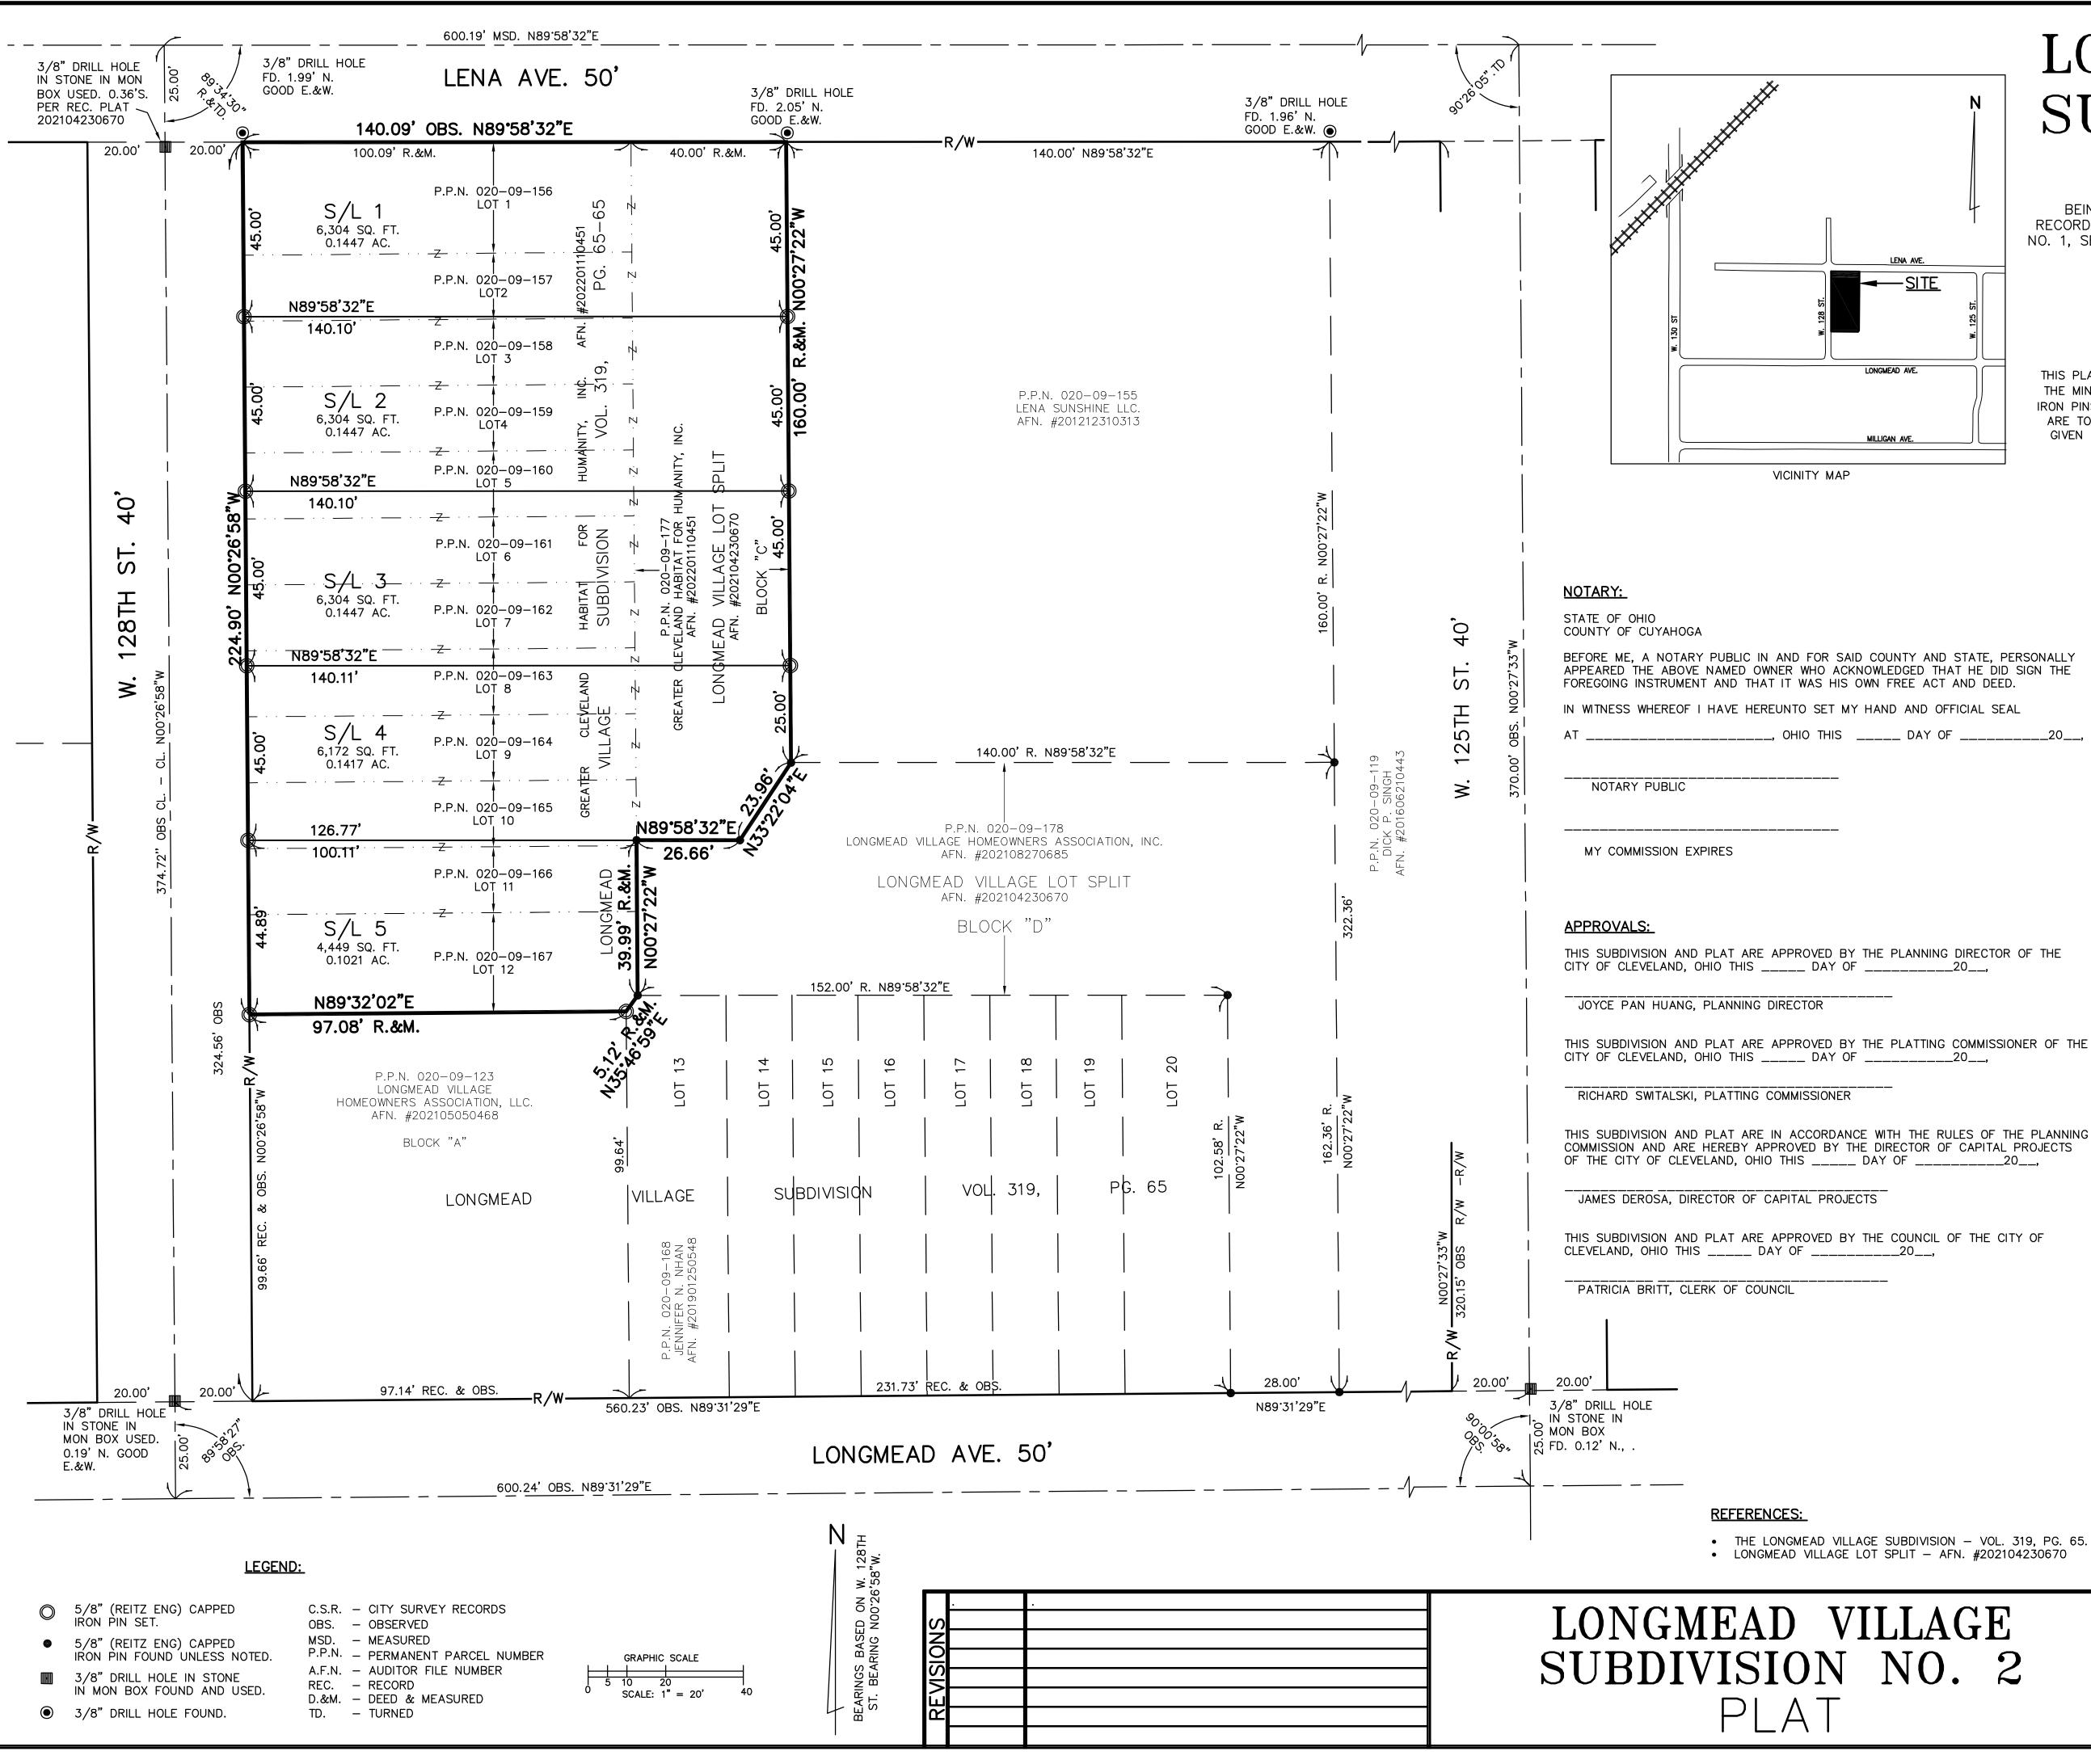

## LONGMEAD VILLAGE SUBDIVISION NO. 2 PLAT

BEING ALL OF LOT NO. 1 THRU 12 IN THE LONGMEAD VILLAGE SUBDIVISION, RECORDED IN VOLUME 319, PAGE 65. PART OF ORIGINAL ROCKPORT TOWNSHIP LOT NO. 1, SECTION NO. 1, NOW IN THE CITY OF CLEVELAND, COUNTY OF CUYAHOGA AND STATE OF OHIO.

> THE HENRY G. REITZ ENGINEERING COMPANY 4214 ROCKY RIVER DRIVE, CLEVELAND, OH. 44135 PH: (216) 251-3033 EMAIL REITZ@REITZENG.COM

SURVEYORS CERTIFICATE THIS PLAT WAS PREPARED FROM A FIELD SURVEY DONE UNDER MY DIRECTION AND CONFORMS TO THE MINIMUM STANDARDS FOR BOUNDARY SURVEYS IN THE STATE OF OHIO (OAC 4733-37). ALL IRON PINS SET, 5/8"Ø 30" LENGTH, BEAR CAPS INSCRIBED (REITZ ENG). BEARINGS SHOWN HEREON ARE TO AN ASSUMED MERIDIAN AND ARE INTENDED TO DENOTE ANGLES ONLY. DISTANCES ARE GIVEN IN FEET AND DECIMAL PARTS THEREOF. ALL OF WHICH I ACKNOWLEDGE TO BE CORRECT.

> STUART W. SAYLER, REG. SURVEYOR NO. S-8028 DATE

OWNERS ACCEPTANCE:

I (WE), THE UNDERSIGNED OWNER(S) OF THE LAND SHOWN HEREON, DO HÈREBY ACCEPT THE SUBDIVISION AND PLAT SHOWN.

GREATER CLEVELAND HABITAT FOR HUMANITY, INC.

TITLE NAMF

APPROVED BY THE DEVELOPMENT, PLANNING AND SUSTAINABILITY COMMITTEE.

ANTHONY HAIRSTON - CHAIR

JASMIN SANTANA - VICE CHAIR

KRIS HARSH

KERRY McCORMACK

STEPHANIE HOWSE

JOSEPH JONES

JENNY SPENCER

APPROVED BY THE MUNICIPAL SERVICES AND PROPERTIES COMMITTEE.

KEVIN BISHIP - CHAIR

BRIAN MOONEY - VICE CHAIR

JOSEPH JONES

REBECCA MAURER

BRIAN KAZY

ANTHONY HAIRSTON

RICHARD STARR

THE HENRY G. REITZ ENGINEERING COMPANY

4214 ROCKY RIVER DRIVE, CLEVELAND, OH, 44135 PHONE: (216) 251-3033, REITZOREITZENG.COM

