


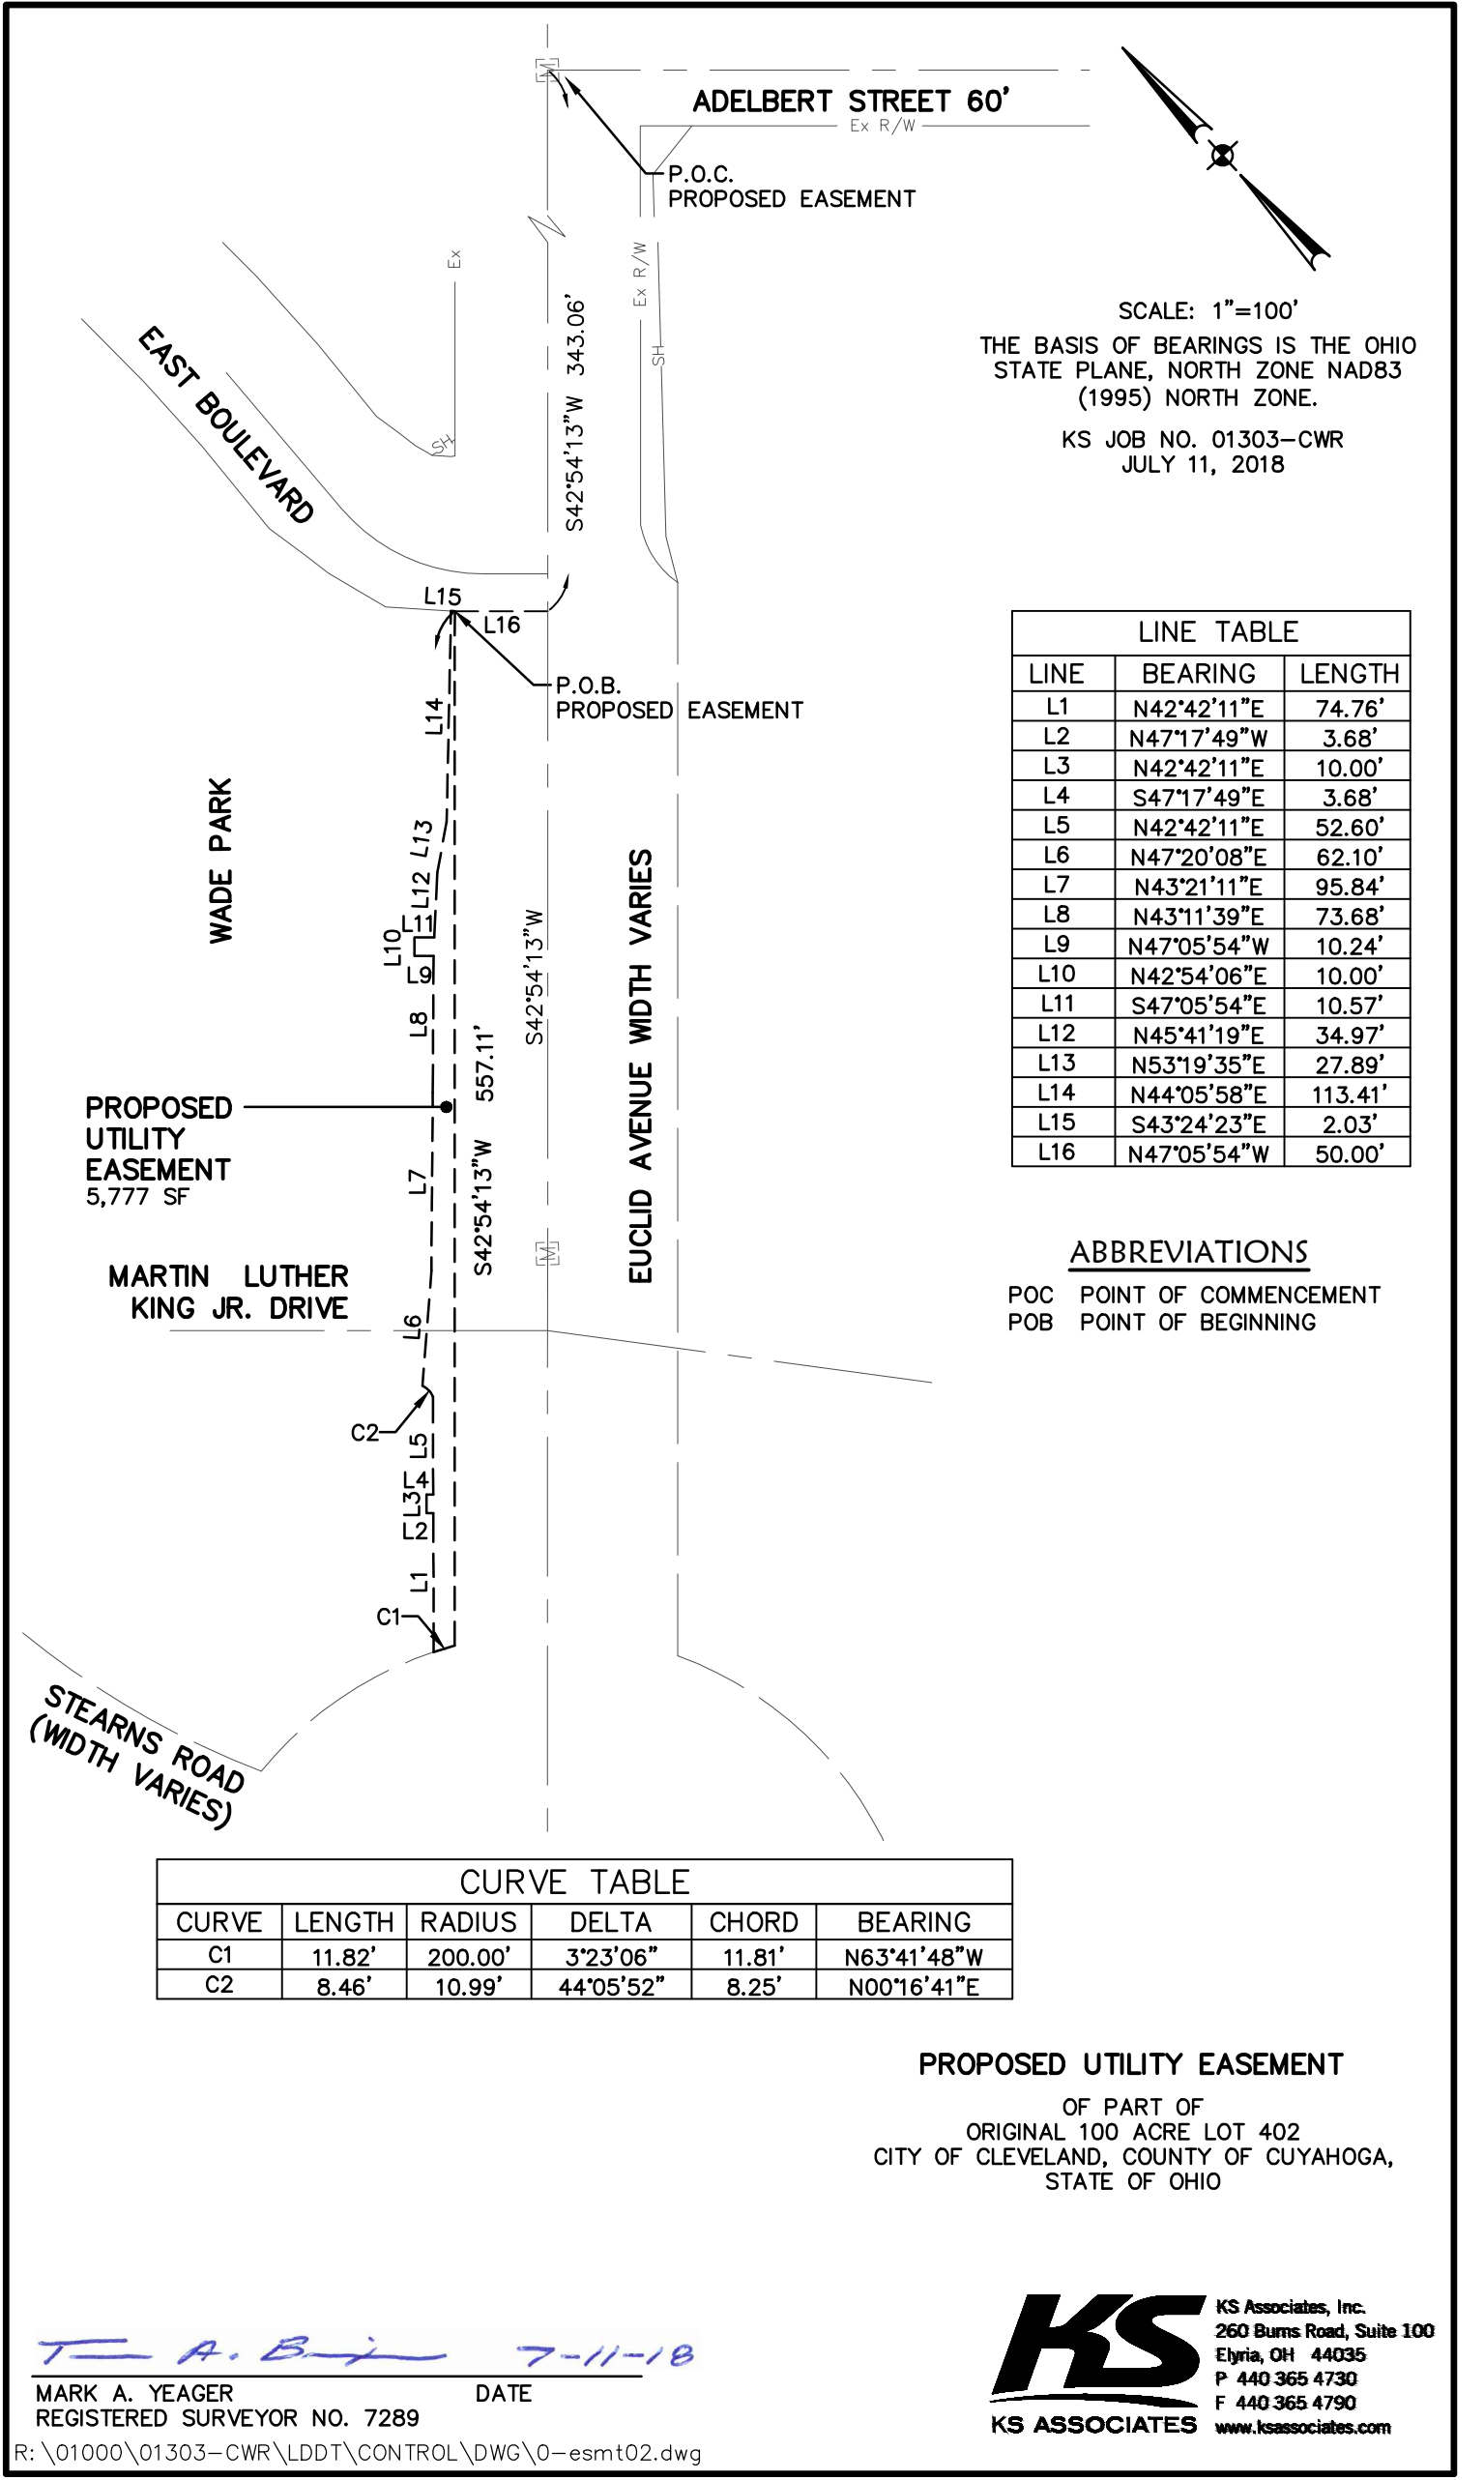

ADELBERT STREET 60'

Ex R/W

P.O.C.
PROPOSED EASEMENT

SCALE: 1"=100'

THE BASIS OF BEARINGS IS THE OHIO
STATE PLANE, NORTH ZONE NAD83
(1995) NORTH ZONE.

KS JOB NO. 01303-CWR
JULY 11, 2018

LINE TABLE

LINE	BEARING	LENGTH
L1	N42°42'11"E	74.76'
L2	N47°17'49"W	3.68'
L3	N42°42'11"E	10.00'
L4	S47°17'49"E	3.68'
L5	N42°42'11"E	52.60'
L6	N47°20'08"E	62.10'
L7	N43°21'11"E	95.84'
L8	N43°11'39"E	73.68'
L9	N47°05'54"W	10.24'
L10	N42°54'06"E	10.00'
L11	S47°05'54"E	10.57'
L12	N45°41'19"E	34.97'
L13	N53°19'35"E	27.89'
L14	N44°05'58"E	113.41'
L15	S43°24'23"E	2.03'
L16	N47°05'54"W	50.00'

ABBREVIATIONS

POC POINT OF COMMENCEMENT
POB POINT OF BEGINNING

CURVE TABLE

CURVE	LENGTH	RADIUS	DELTA	CHORD	BEARING
C1	11.82'	200.00'	3°23'06"	11.81'	N63°41'48"W
C2	8.46'	10.99'	44°05'52"	8.25'	N00°16'41"E

PROPOSED UTILITY EASEMENT

OF PART OF
ORIGINAL 100 ACRE LOT 402
CITY OF CLEVELAND, COUNTY OF CUYAHOGA,
STATE OF OHIO

Mark A. Yeager 7-11-18

MARK A. YEAGER
REGISTERED SURVEYOR NO. 7289
DATE

R:\01000\01303-CWR\LDDT\CONTROL\DWG\0-esmt02.dwg



KS Associates, Inc.
260 Burns Road, Suite 100
Elyria, OH 44035
P 440 365 4730
F 440 365 4790
www.ksassociates.com