


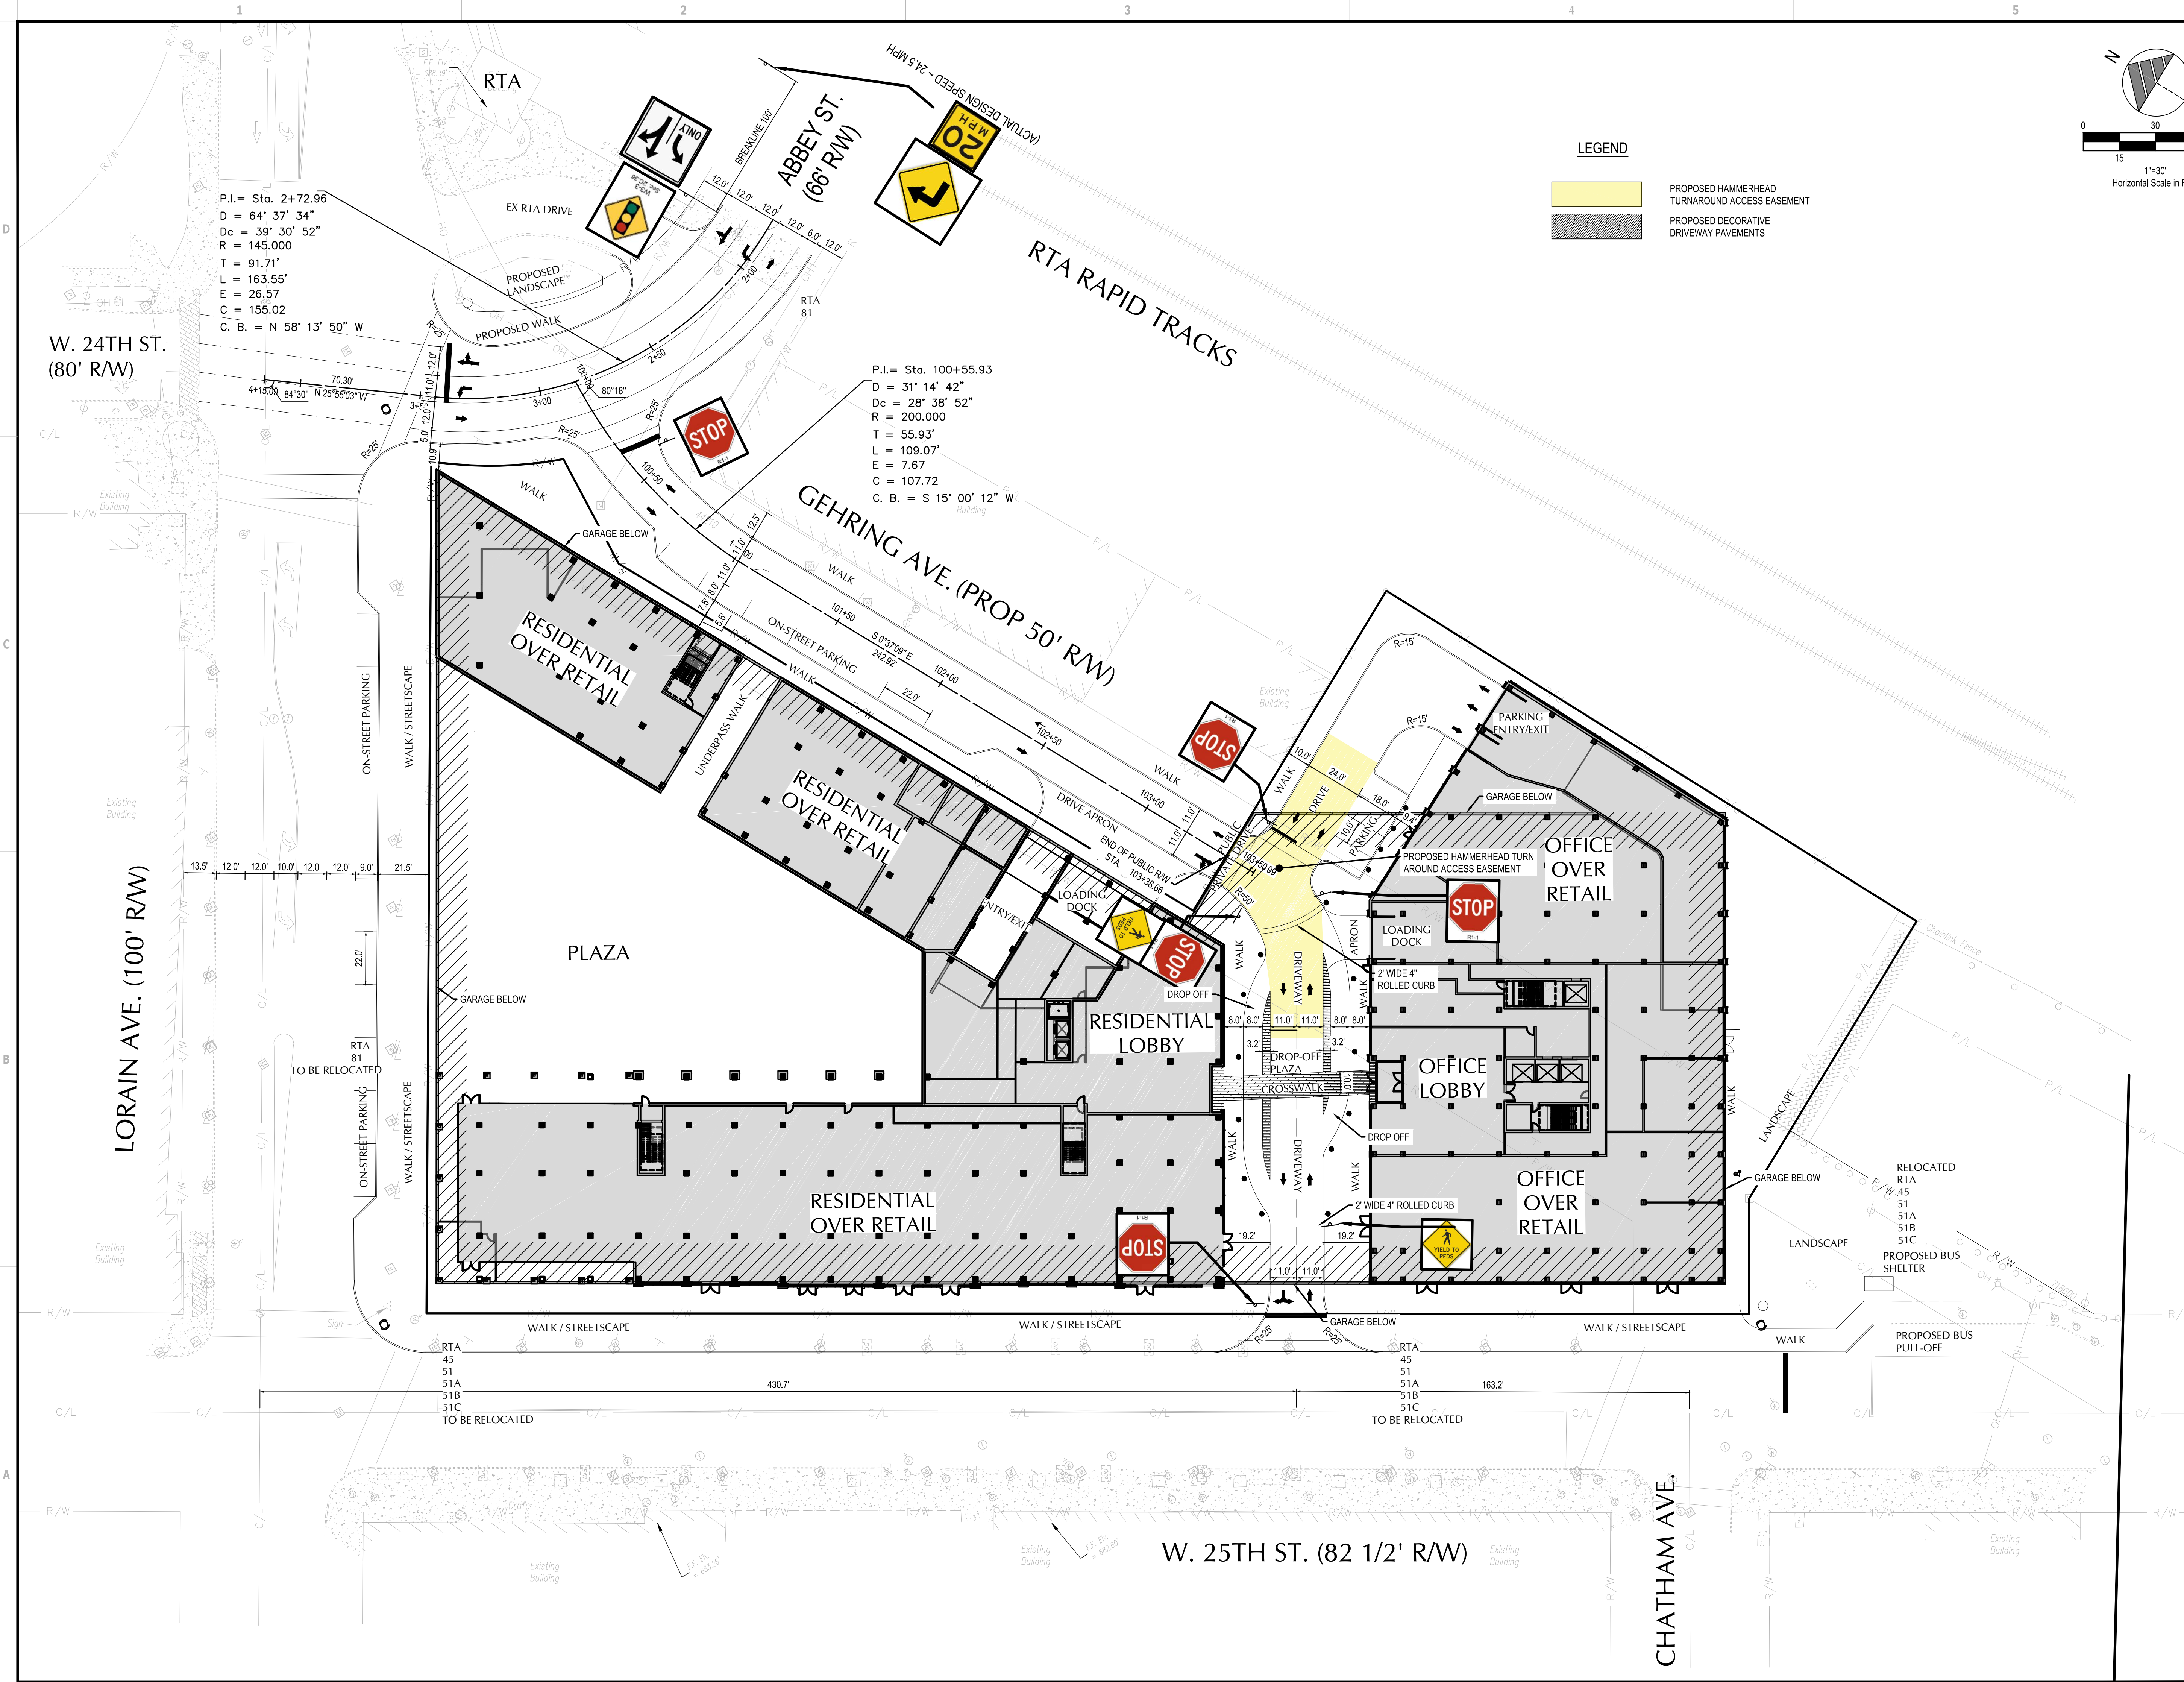

GPD GROUP
Glaus, Pyle, Schomer, Burns & Dehaven, Inc.
520 South Main Street, Suite 2631
Akron, OH 44311
330.572.2100 Fax 330.572.2102
Copyright: Glaus, Pyle, Schomer, Burns & Dehaven, Inc. 2018

**NOT FOR
CONSTRUCTION
PROGRESS SET**

REV.	DATE	DESCRIPTION
	02-12-18	PRELIMINARY PLAN

**MARKET SQUARE DEVELOPMENT
EARLY SITE PACKAGE**
2011-2109 W. 25TH ST, CLEVELAND, OHIO 44113

SCHEMATIC SITE PLAN

ISSUED FOR:	
PERMIT	-
BID	-
CONSTRUCTION	-
RECORD	-
PROJECT MANAGER	DESIGNER
KB	NG

JOB NO.
2018350.00

SK1