


CONSOLIDATION PLAT  
M-5029

SITUATED IN THE CITY OF CLEVELAND, COUNTY OF CUYAHOGA AND  
STATE OF OHIO AND BEING A PART OF ORIGINAL BROOKLYN TOWNSHIP  
LOT NO. 70 AND VACATION A PORTION OF THE DETROIT SUPERIOR VIADUCT  
AND OLD DETROIT ROAD.

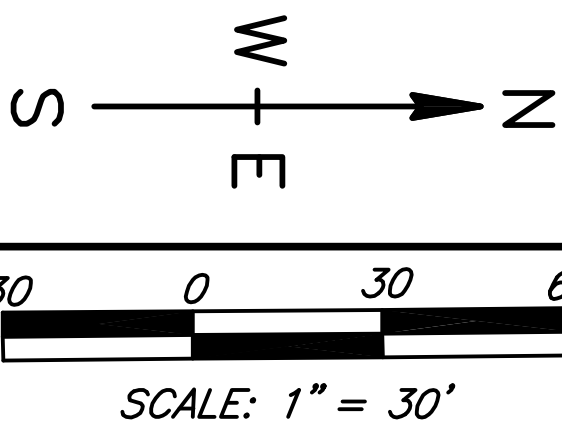

DRAWN	REVIEWED	DATE
REVISED		

LOT CONSOLIDATION PLAT

OWNERS ACCEPTANCE:  
UNDER THE AUTHORITY GRANTED BY CUYAHOGA COUNTY COUNCIL BY RESOLUTION NO. \_\_\_\_\_  
ADOPTED \_\_\_\_\_, 20\_\_\_\_, I, ARMOND BUDISH, COUNTY EXECUTIVE OF  
CUYAHOGA COUNTY, ACCEPTS THIS CONSOLIDATION PLAT AS SHOWN HEREIN.  
\_\_\_\_\_  
DATE

STATE OF OHIO }  
COUNTY OF CUYAHOGA } SS  
BEFORE ME, A NOTARY PUBLIC IN AND FOR SAID COUNTY AND STATE, PERSONALLY APPEARED  
ARMOND BUDISH WHO ACKNOWLEDGE THAT HE DID SIGN THE FOREGOING INSTRUMENT AND  
THAT THE SAME WAS HIS FREE ACT AND DEED. IN WITNESS I HAVE SET MY HAND AND OFFICIAL  
SEAL THIS \_\_\_\_\_ DAY OF \_\_\_\_\_, 20\_\_\_\_.


NOTARY PUBLIC \_\_\_\_\_  
MY COMMISSION EXPIRES \_\_\_\_\_

APPROVALS:  
APPROVED BY THE CITY PLANNING DIRECTOR OF THE CITY OF CLEVELAND  
THIS \_\_\_\_\_ DAY OF \_\_\_\_\_, 20\_\_\_\_.  
\_\_\_\_\_  
DATE

PLANNING DIRECTOR \_\_\_\_\_  
DATE \_\_\_\_\_

APPROVALS:  
APPROVED BY THE CITY PLATTING COMMISSIONER OF THE CITY OF CLEVELAND  
THIS \_\_\_\_\_ DAY OF \_\_\_\_\_, 20\_\_\_\_.  
\_\_\_\_\_  
DATE

PLATTING COMMISSIONER \_\_\_\_\_  
DATE \_\_\_\_\_

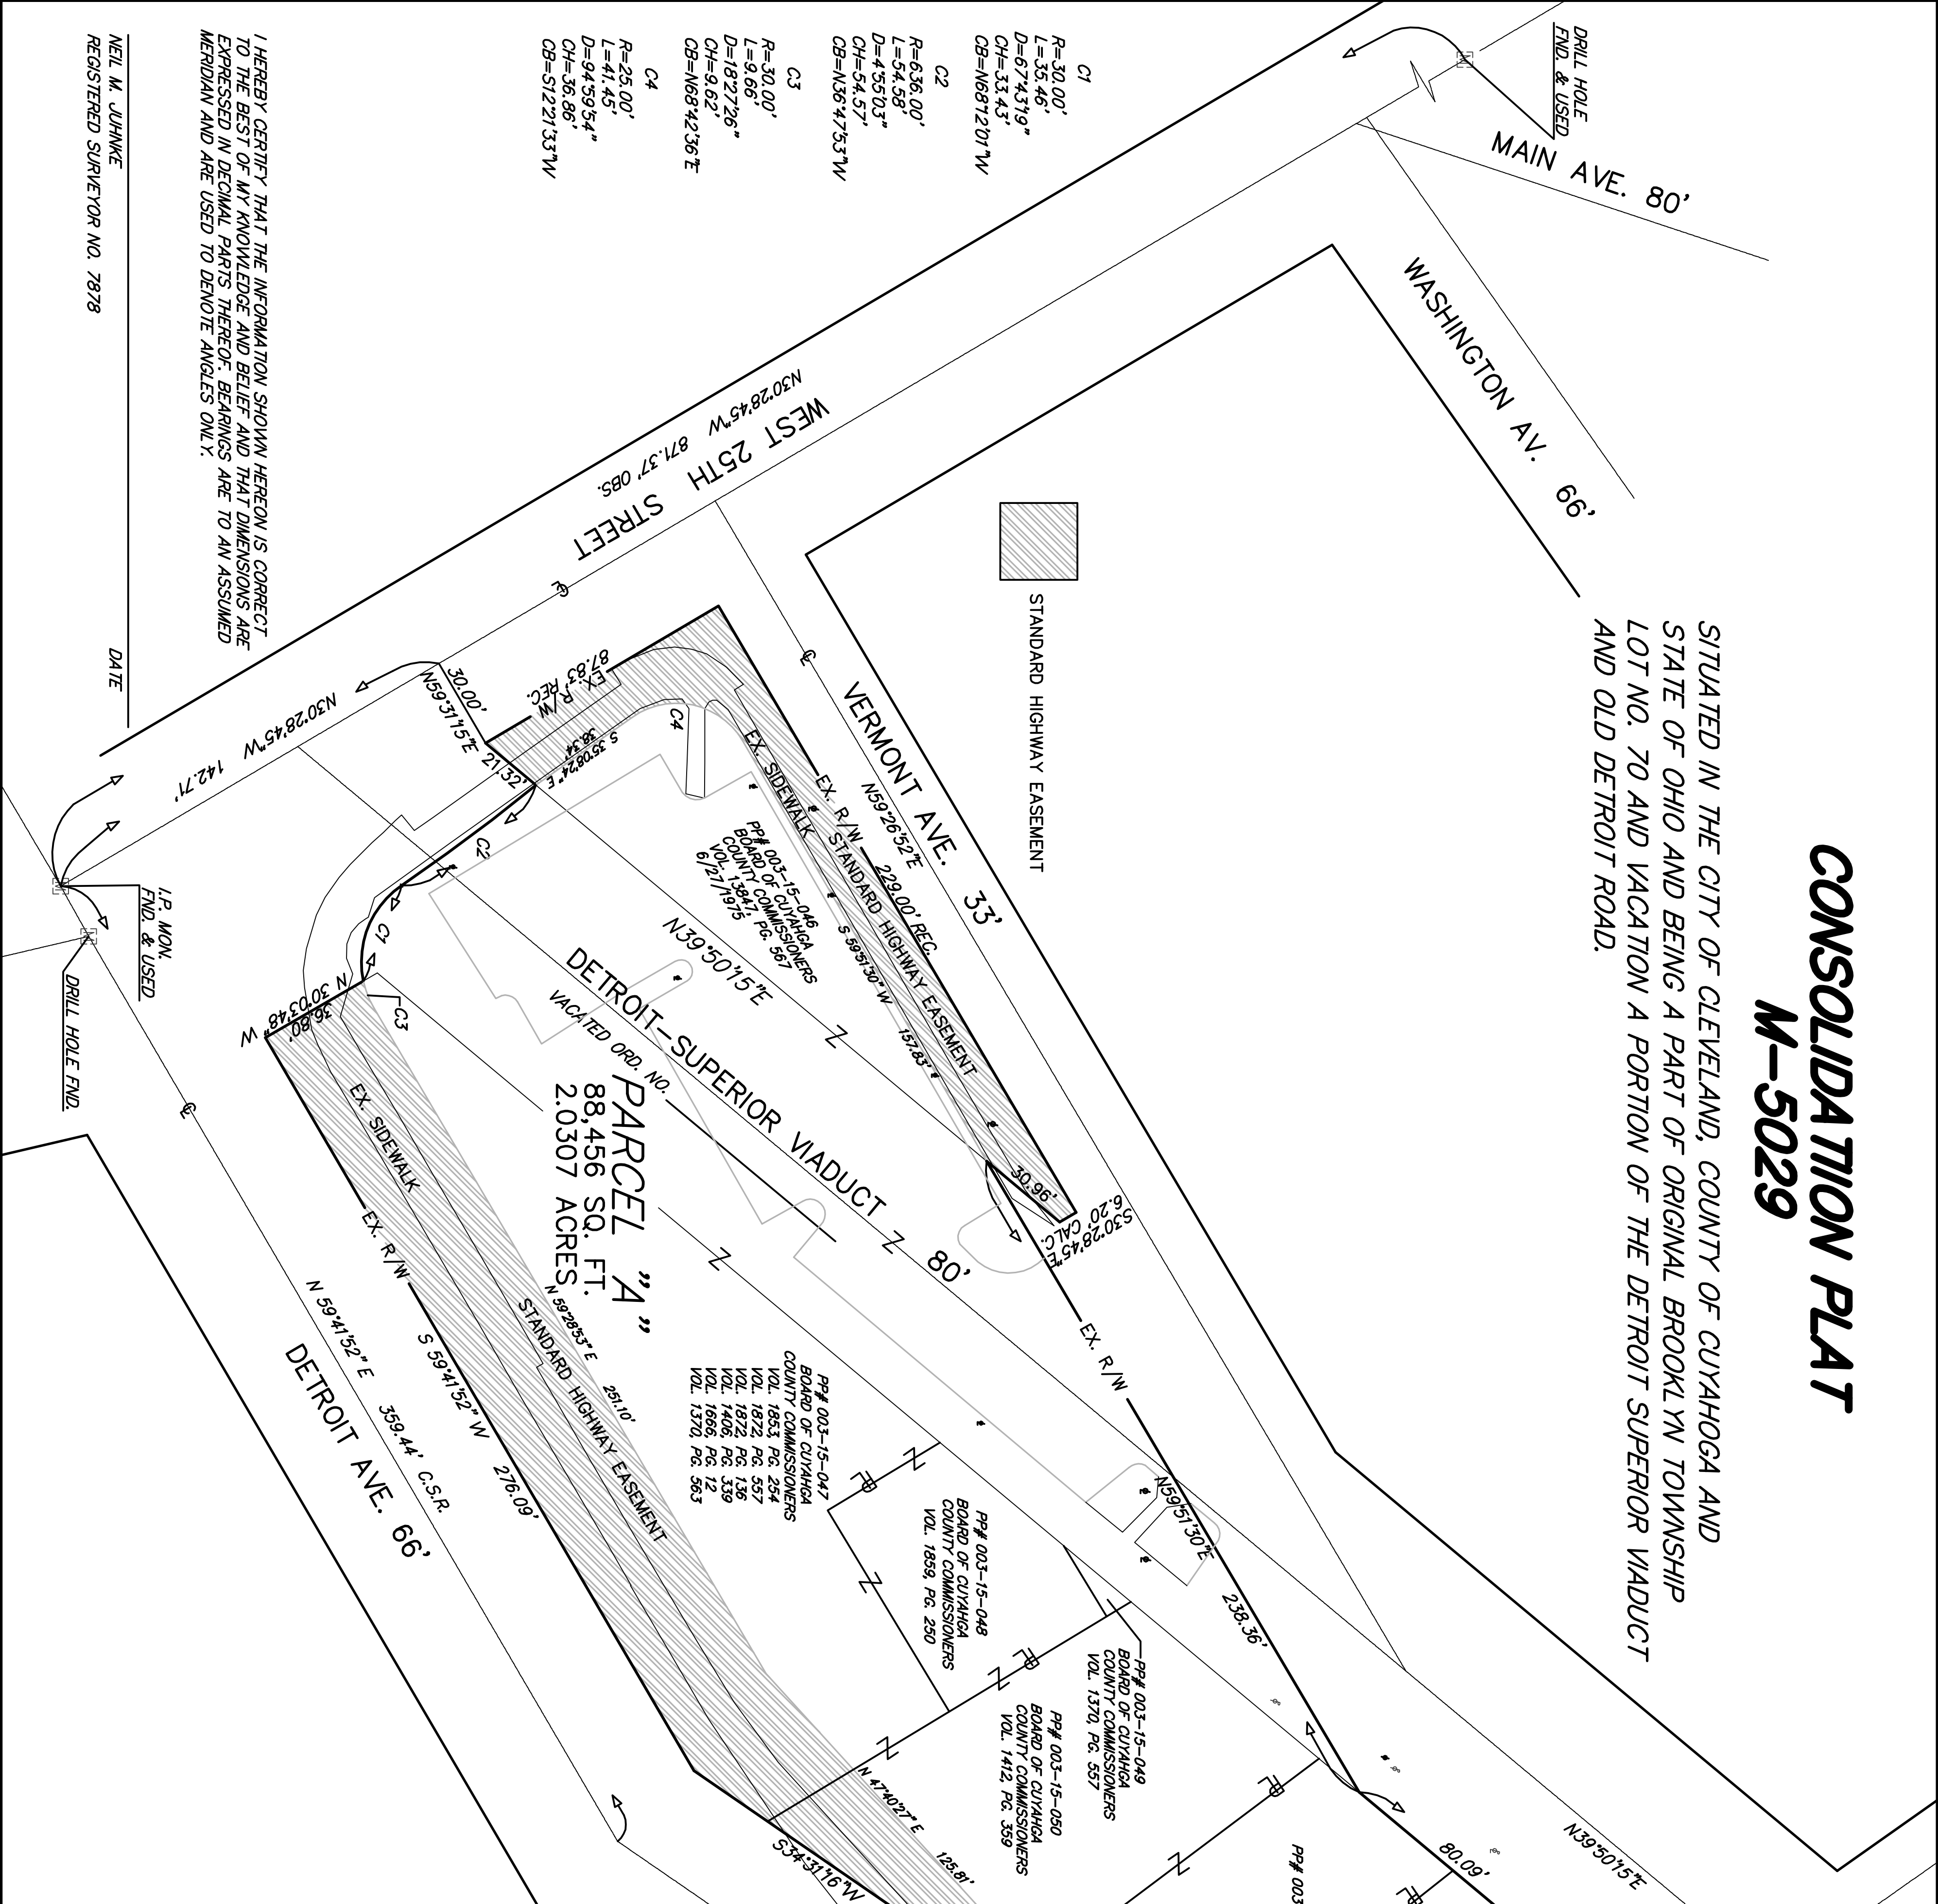

I HEREBY CERTIFY THAT THE INFORMATION SHOWN HEREON IS CORRECT  
TO THE BEST OF MY KNOWLEDGE AND BELIEF AND THAT DIMENSIONS ARE  
EXPRESSED IN DECIMAL PARTS THEREOF. BEARINGS ARE TO AN ASSUMED  
MERIDIAN AND ARE USED TO DENOTE ANGLES ONLY.

NEIL M. JUHNKE  
REGISTERED SURVEYOR NO. 7878